



Maßstab 1 : 100


Grundriss

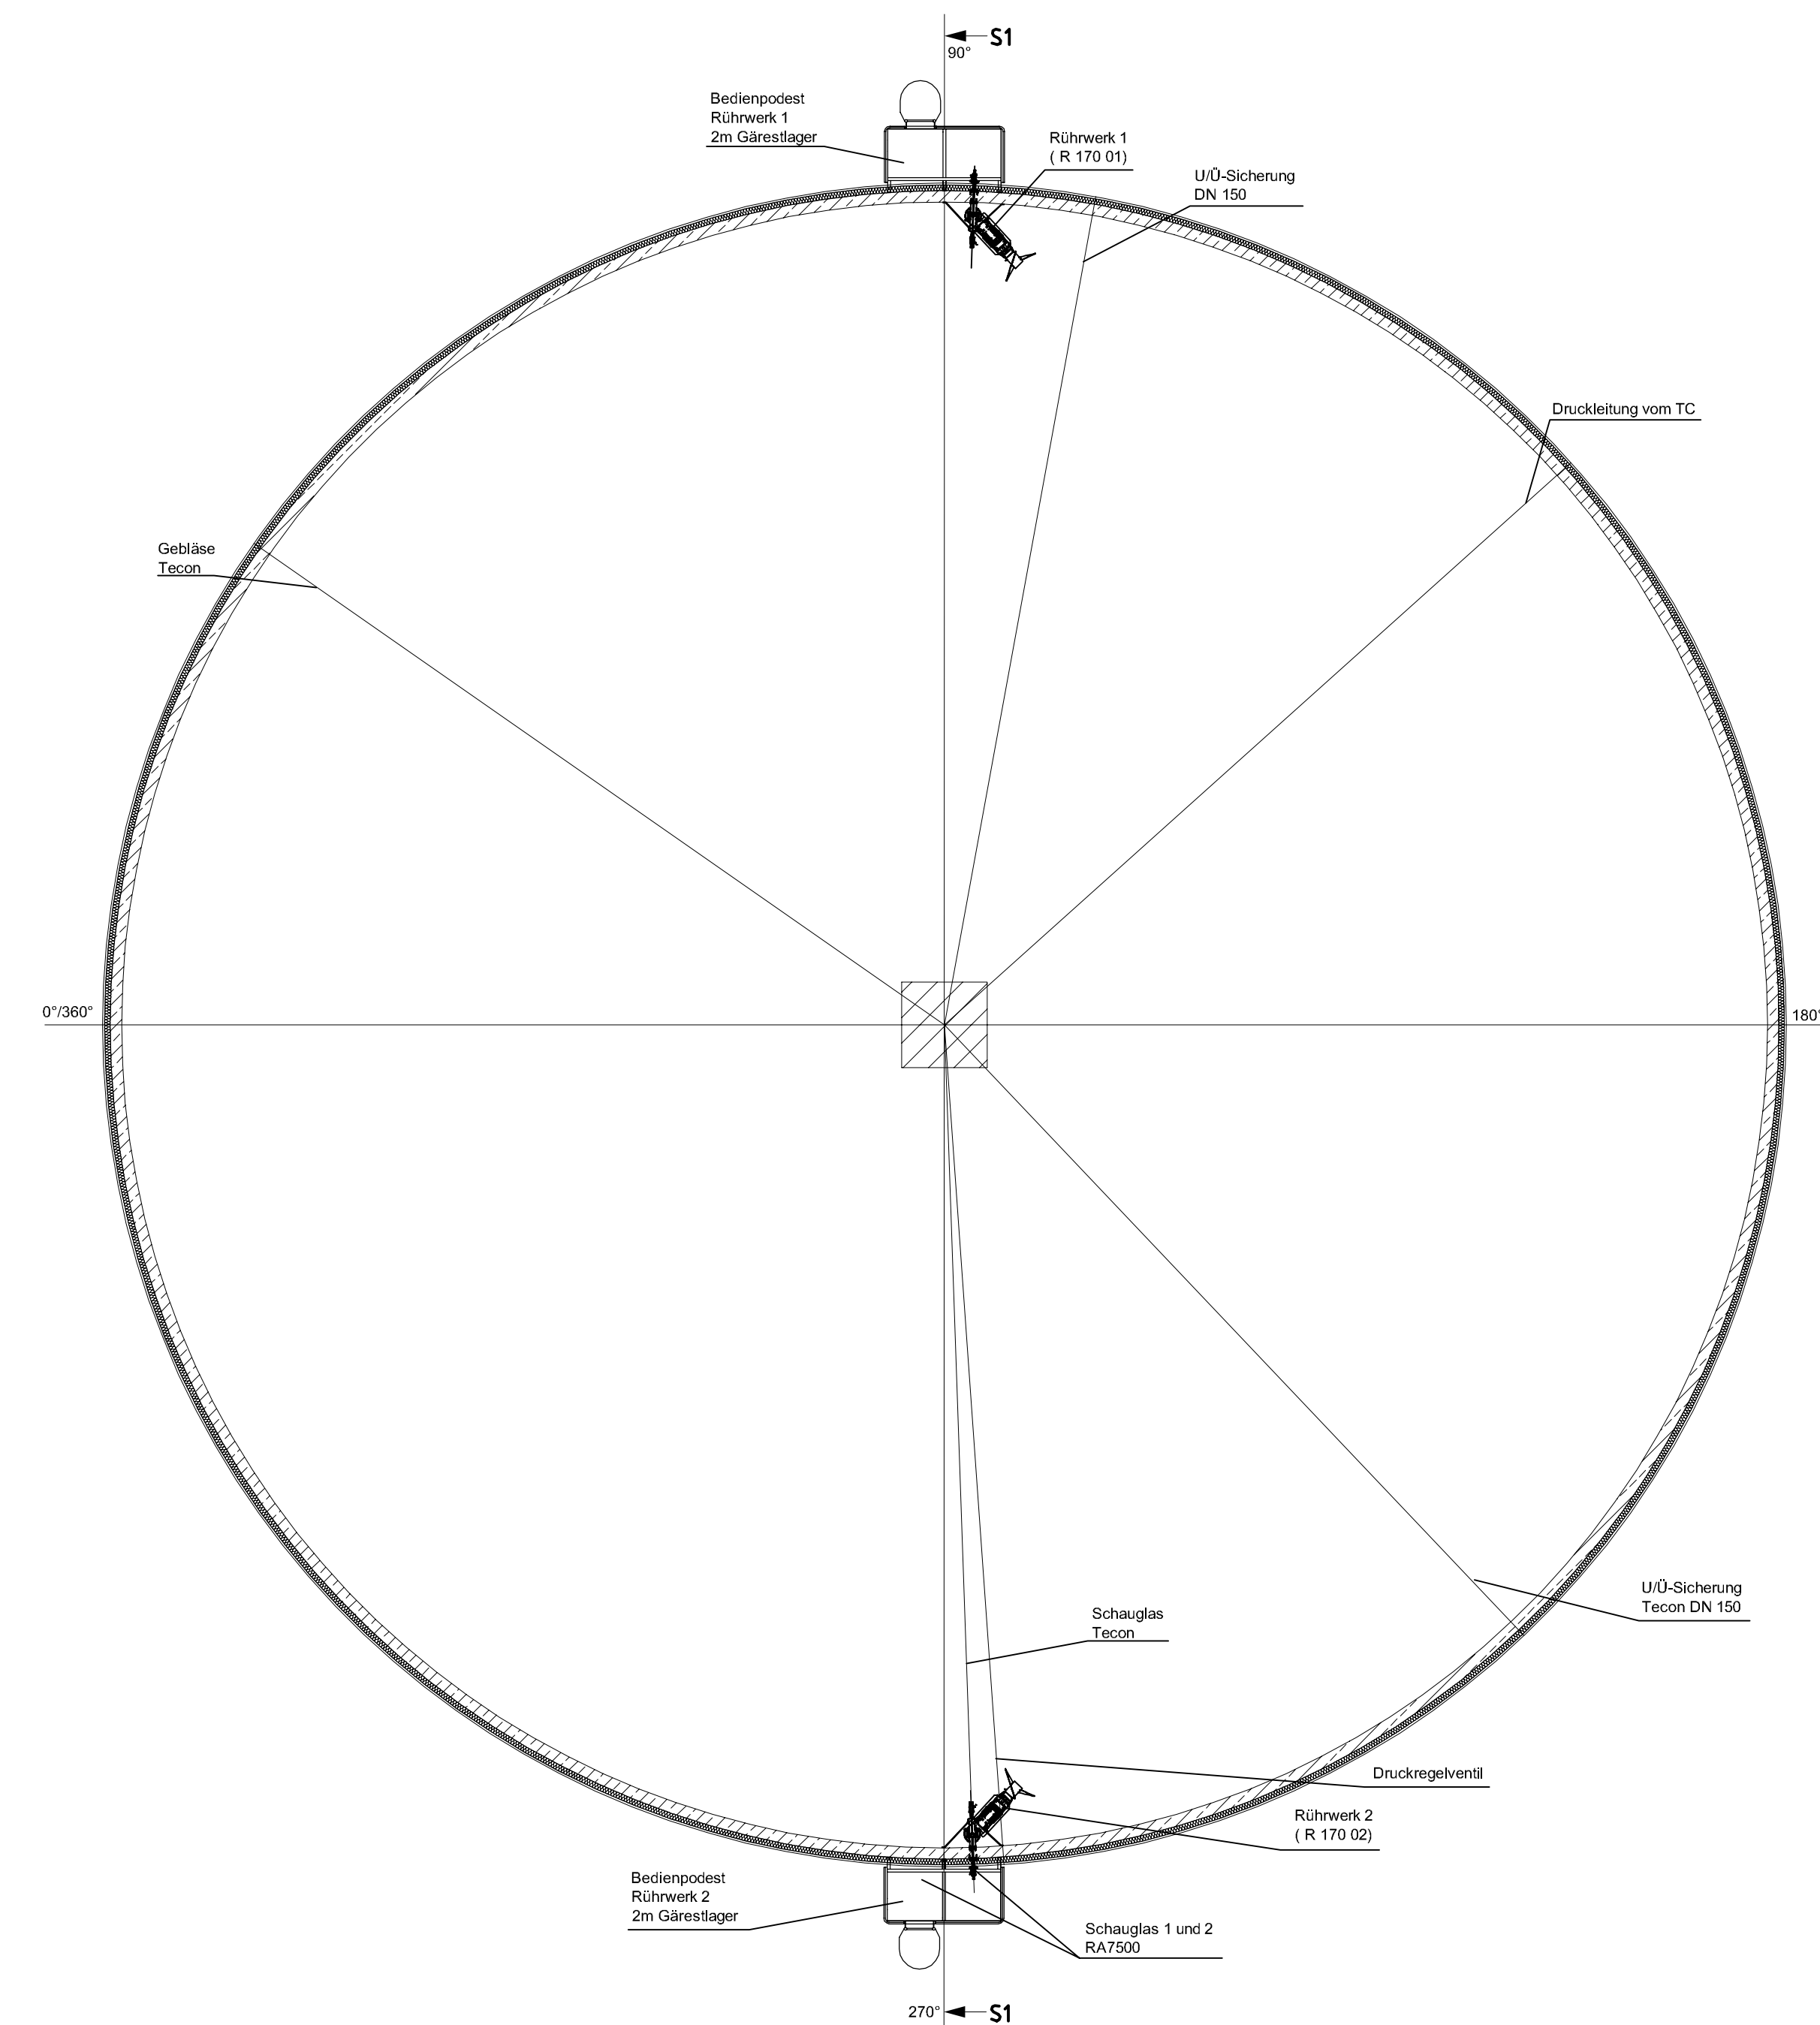

Schnitt S1-S1

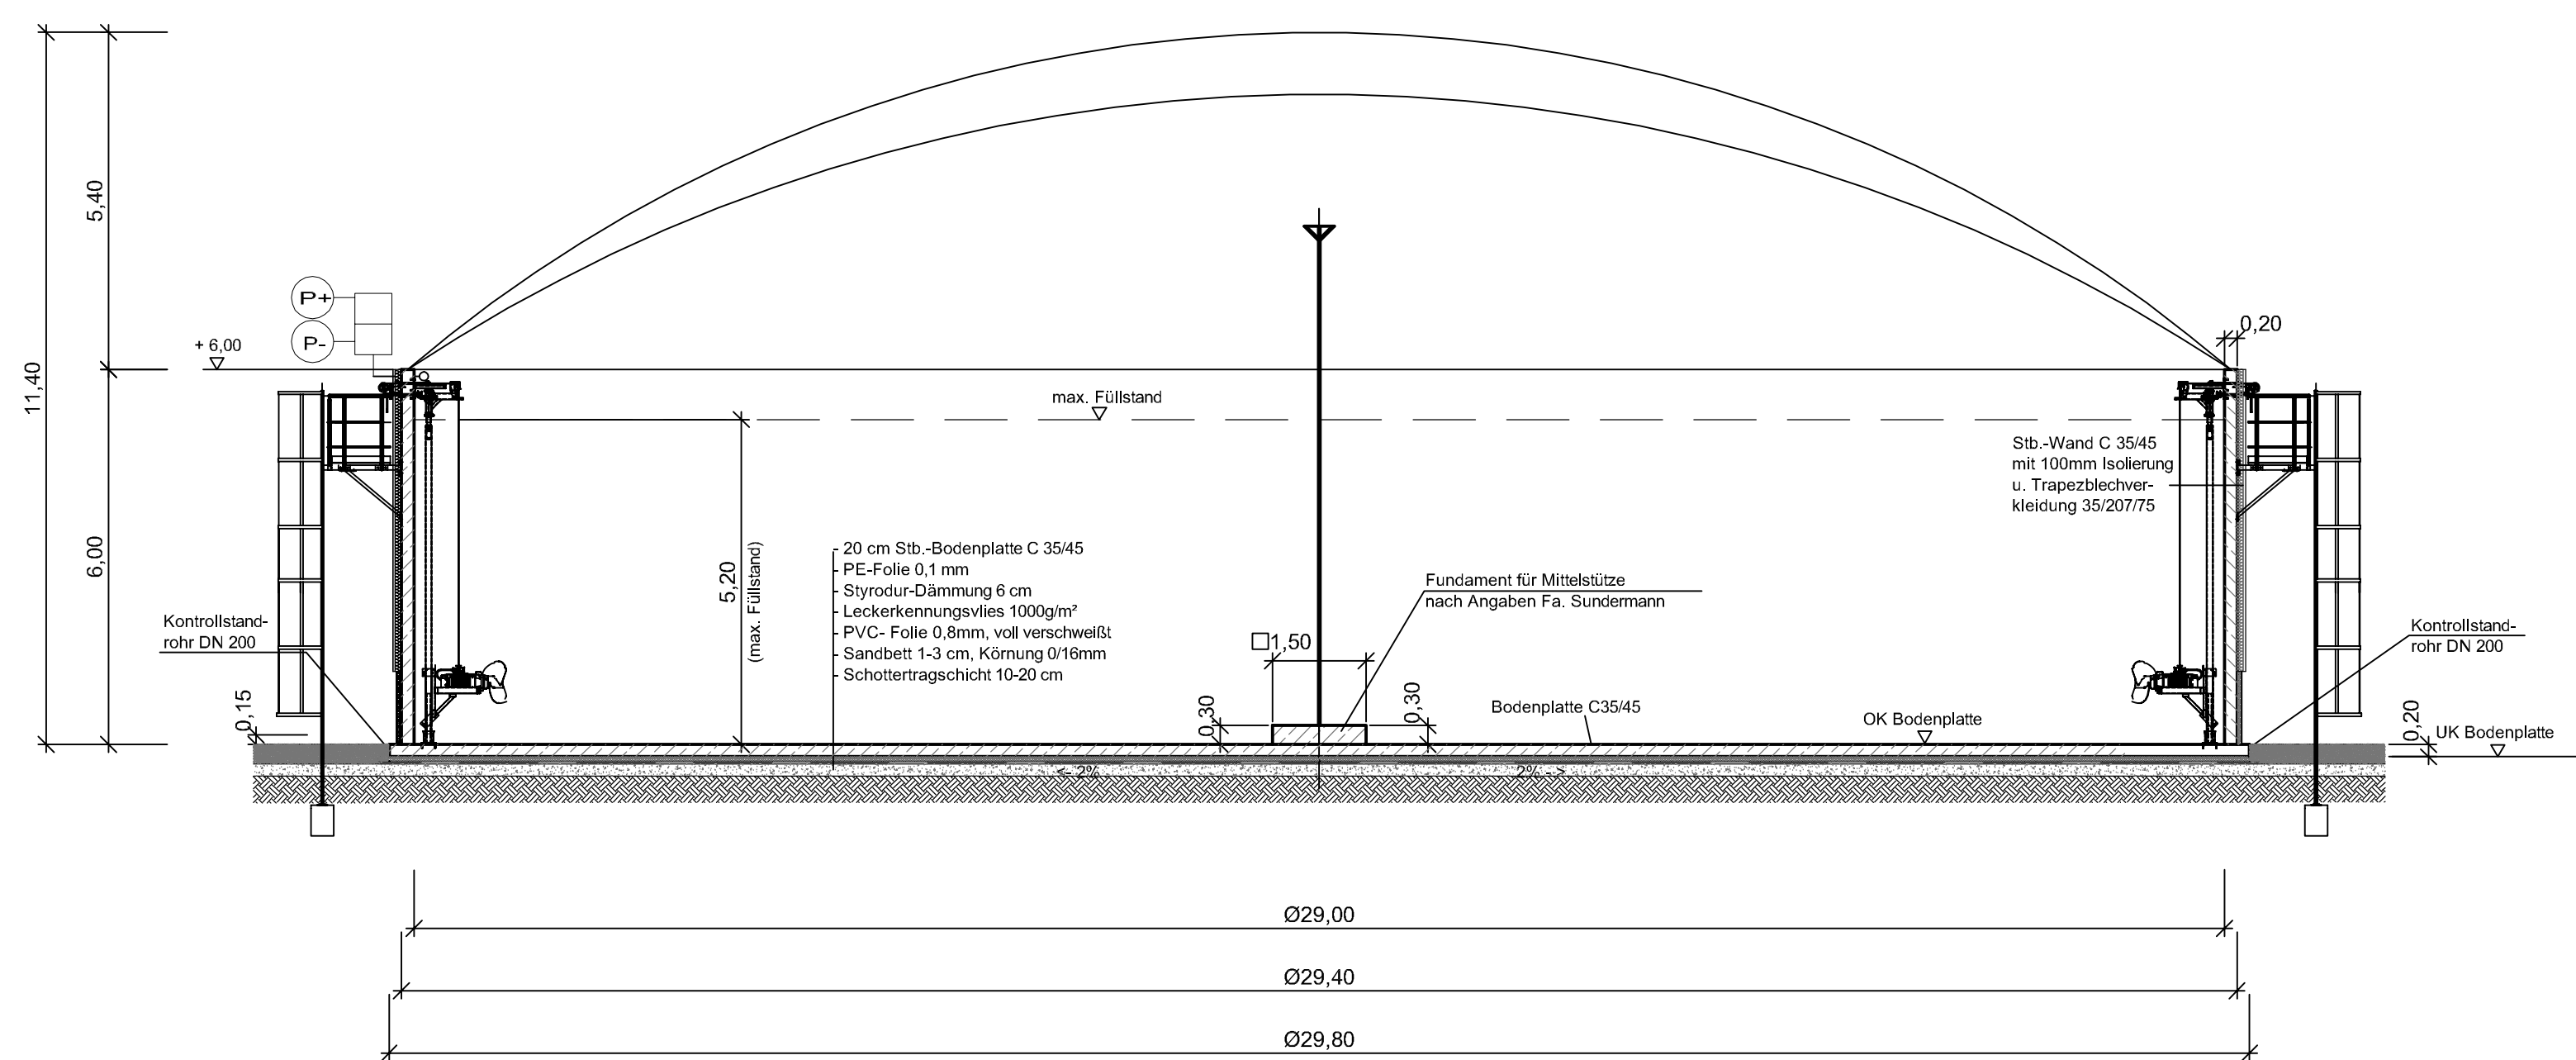


Ansicht

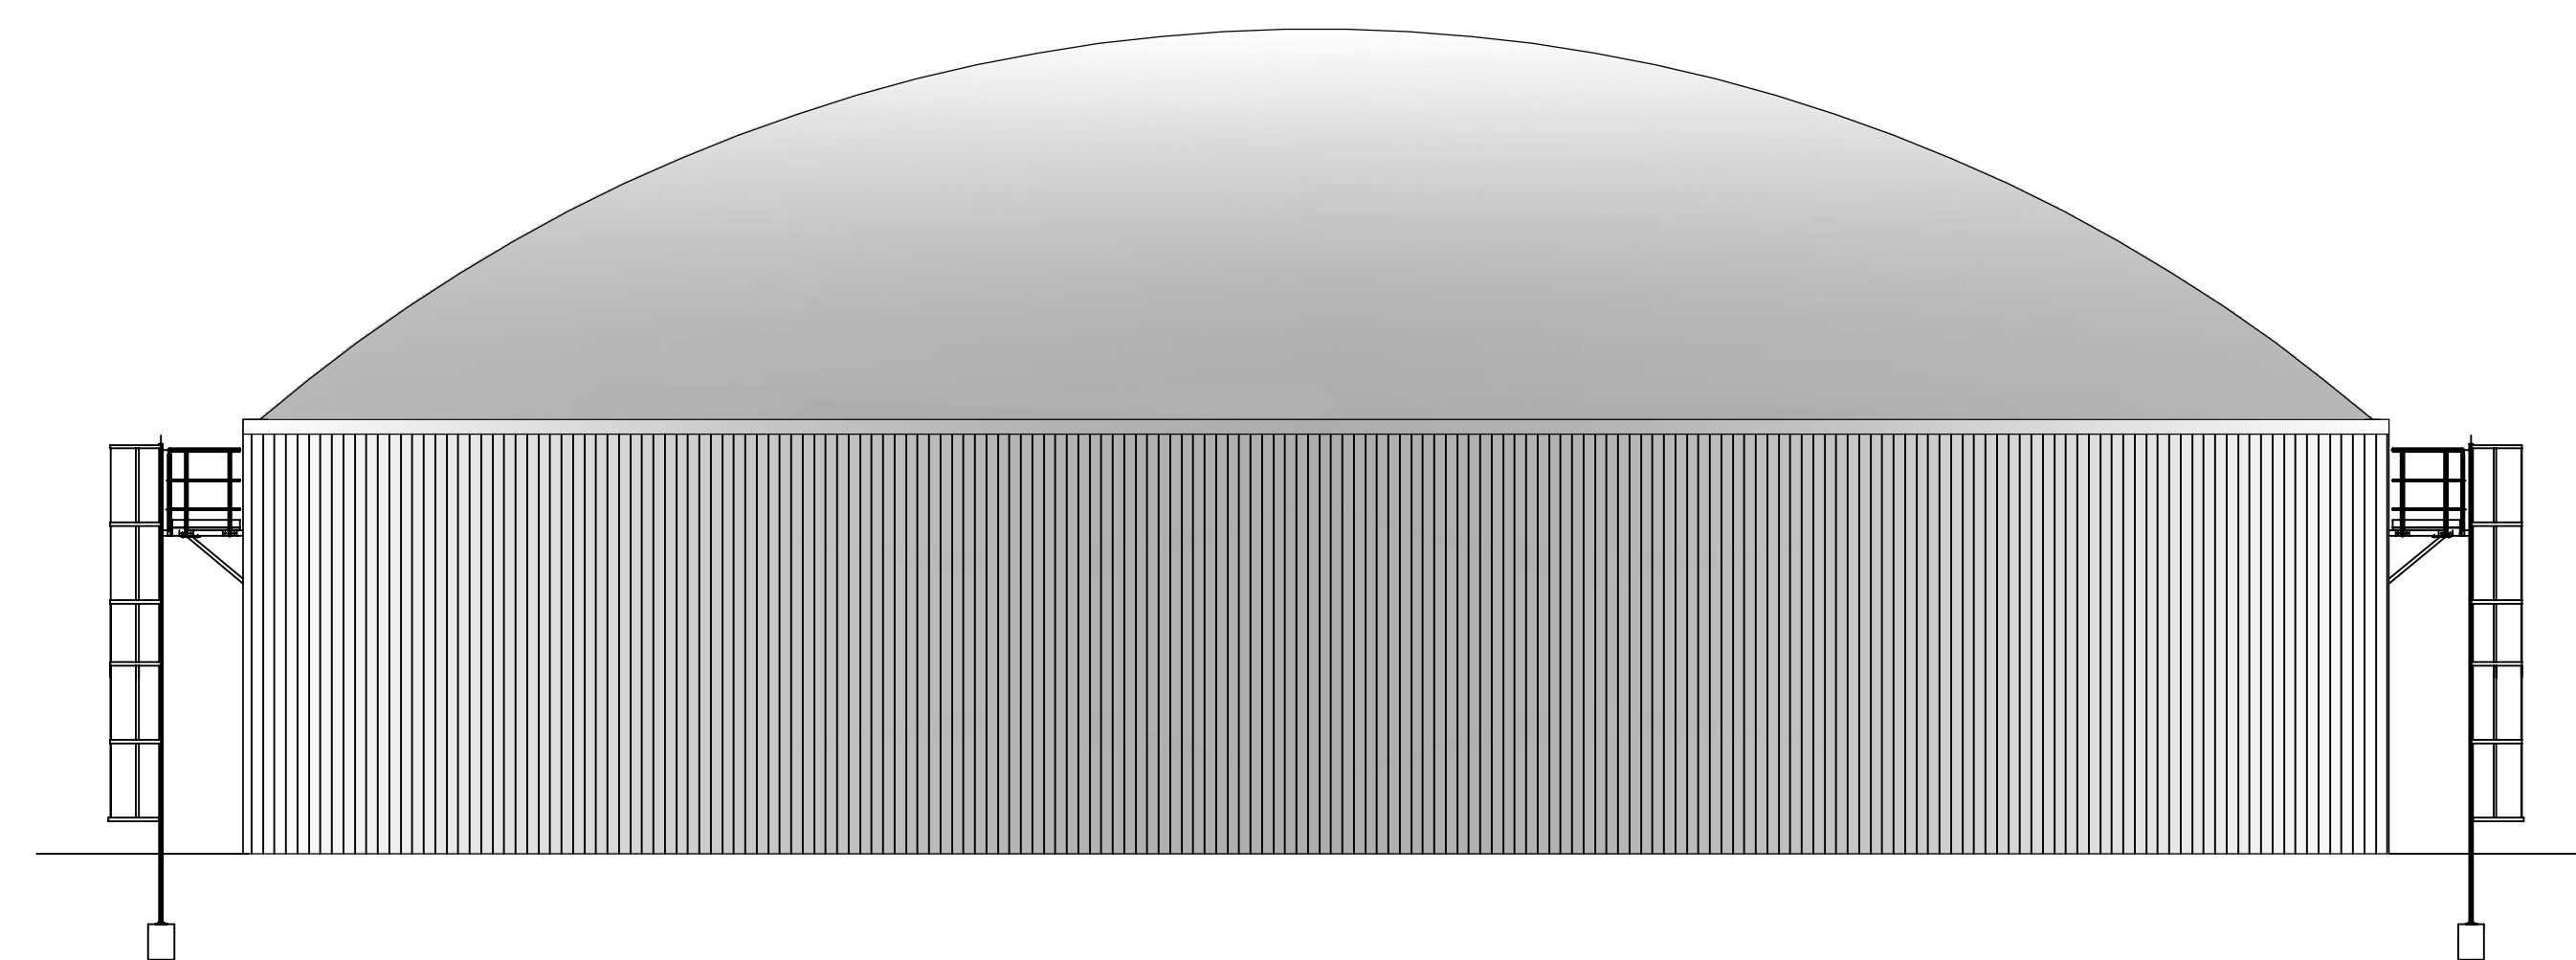


Maßstab 1 : 100

Grundriss

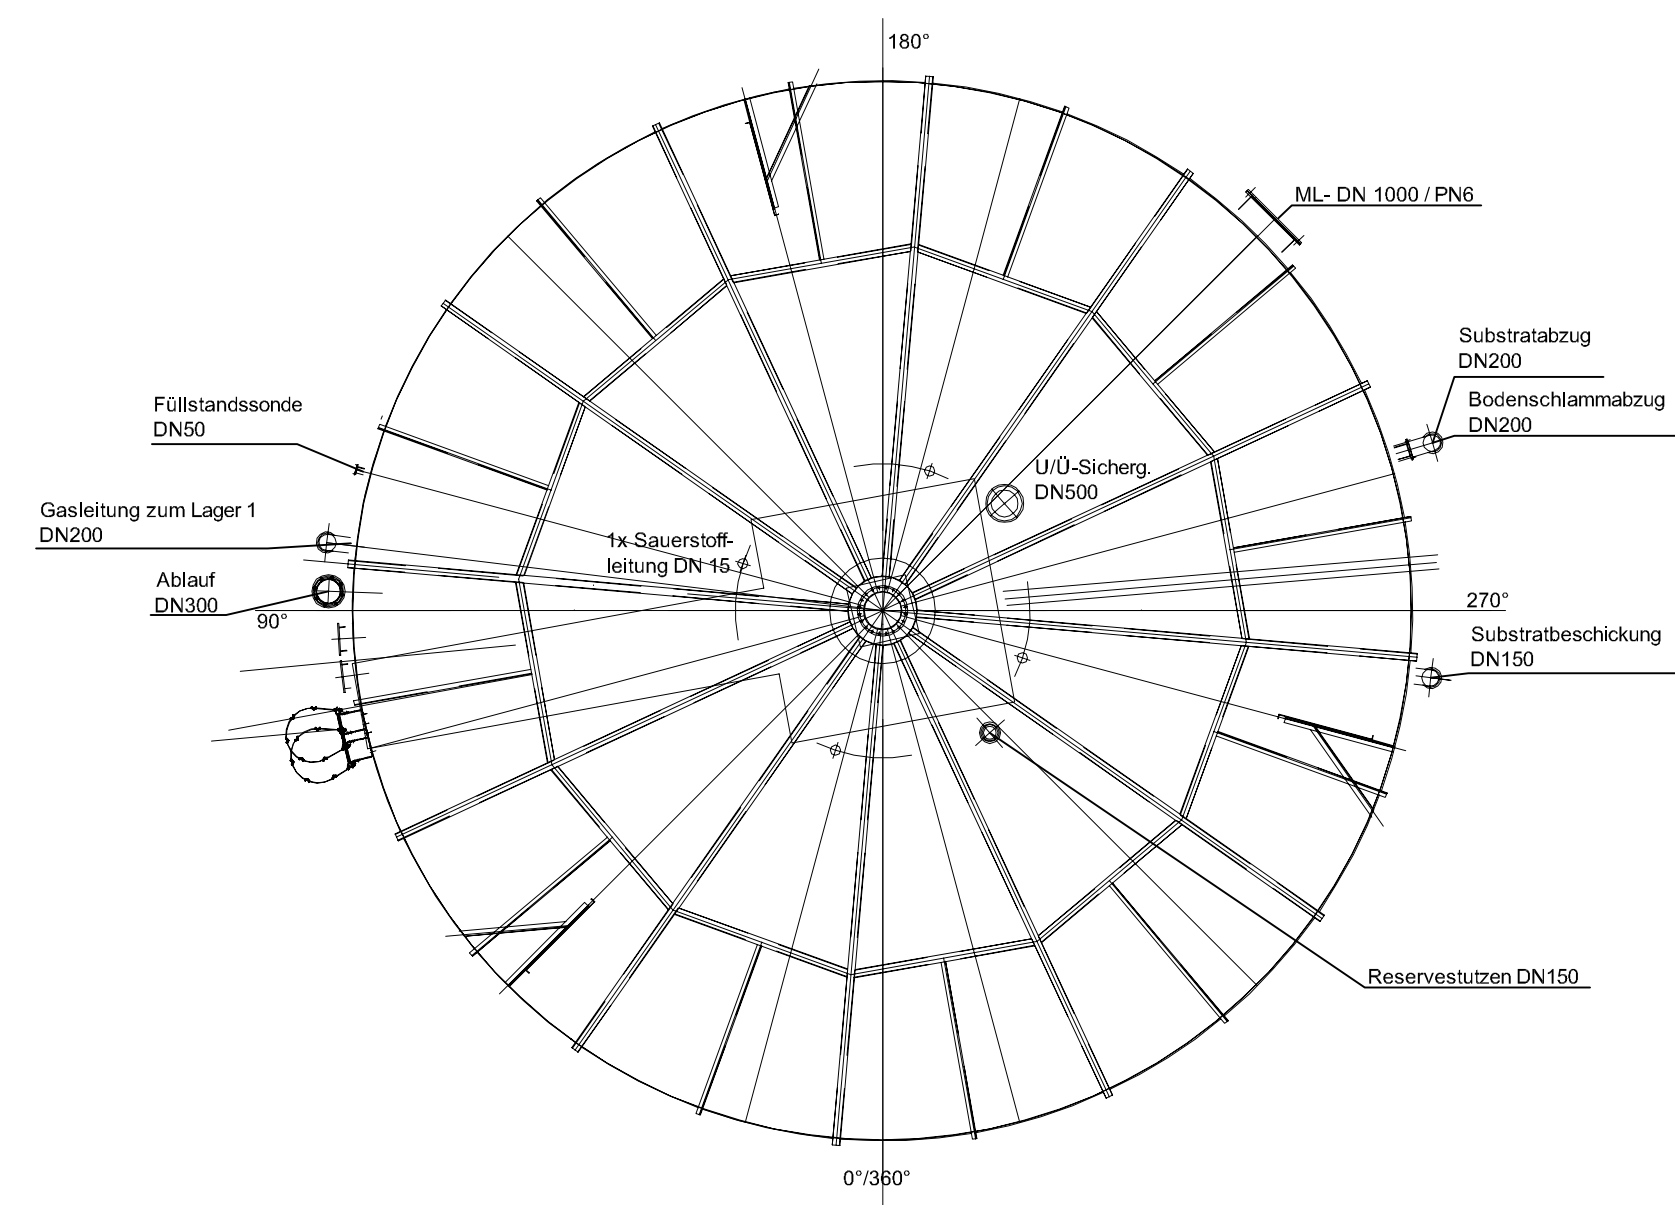


Schnitt

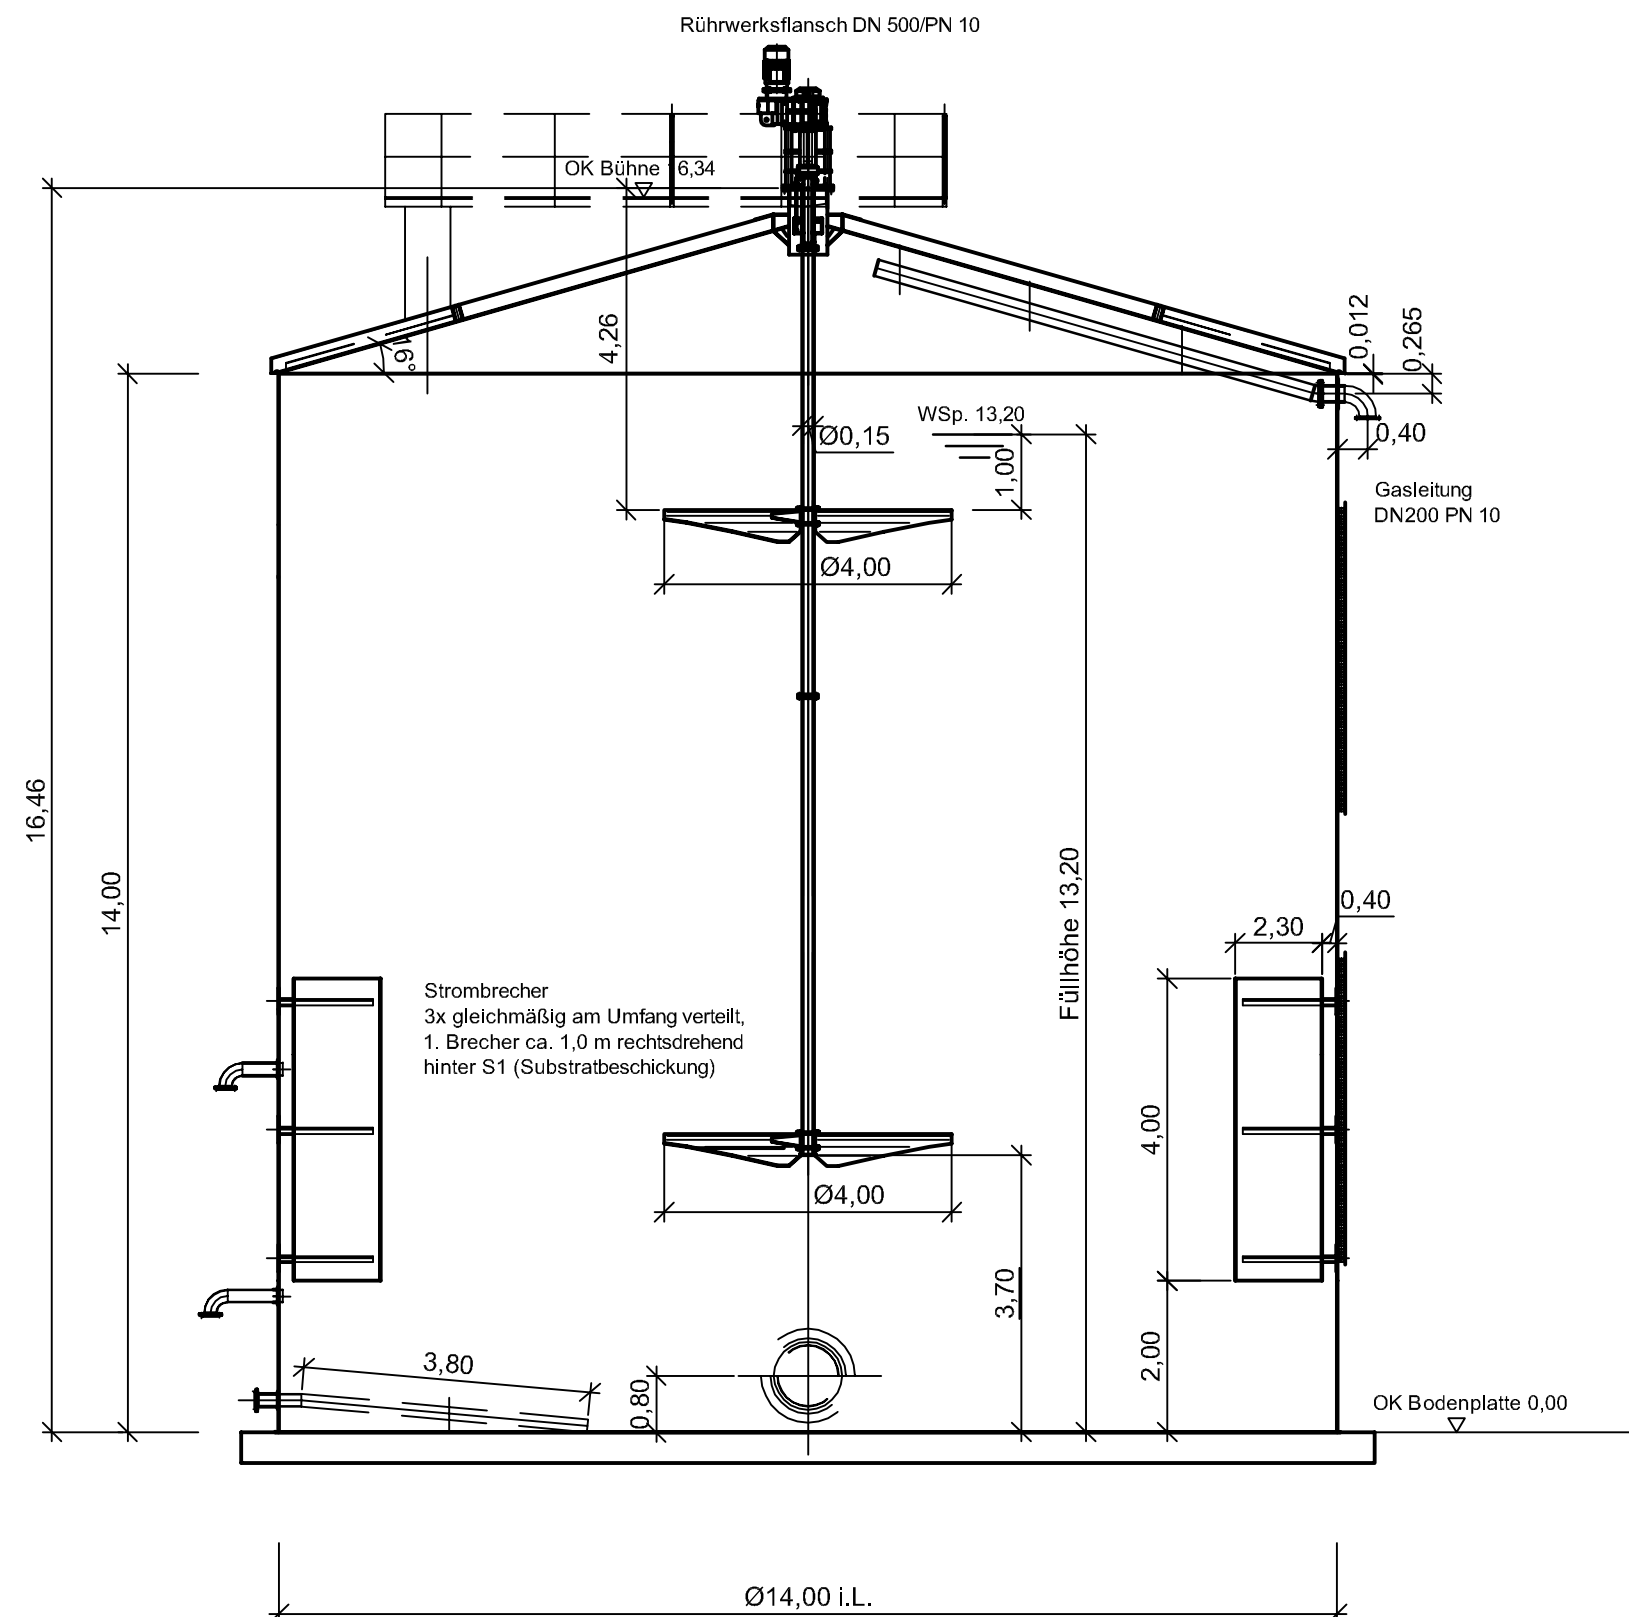

Grundriss

Maßstab 1 : 500

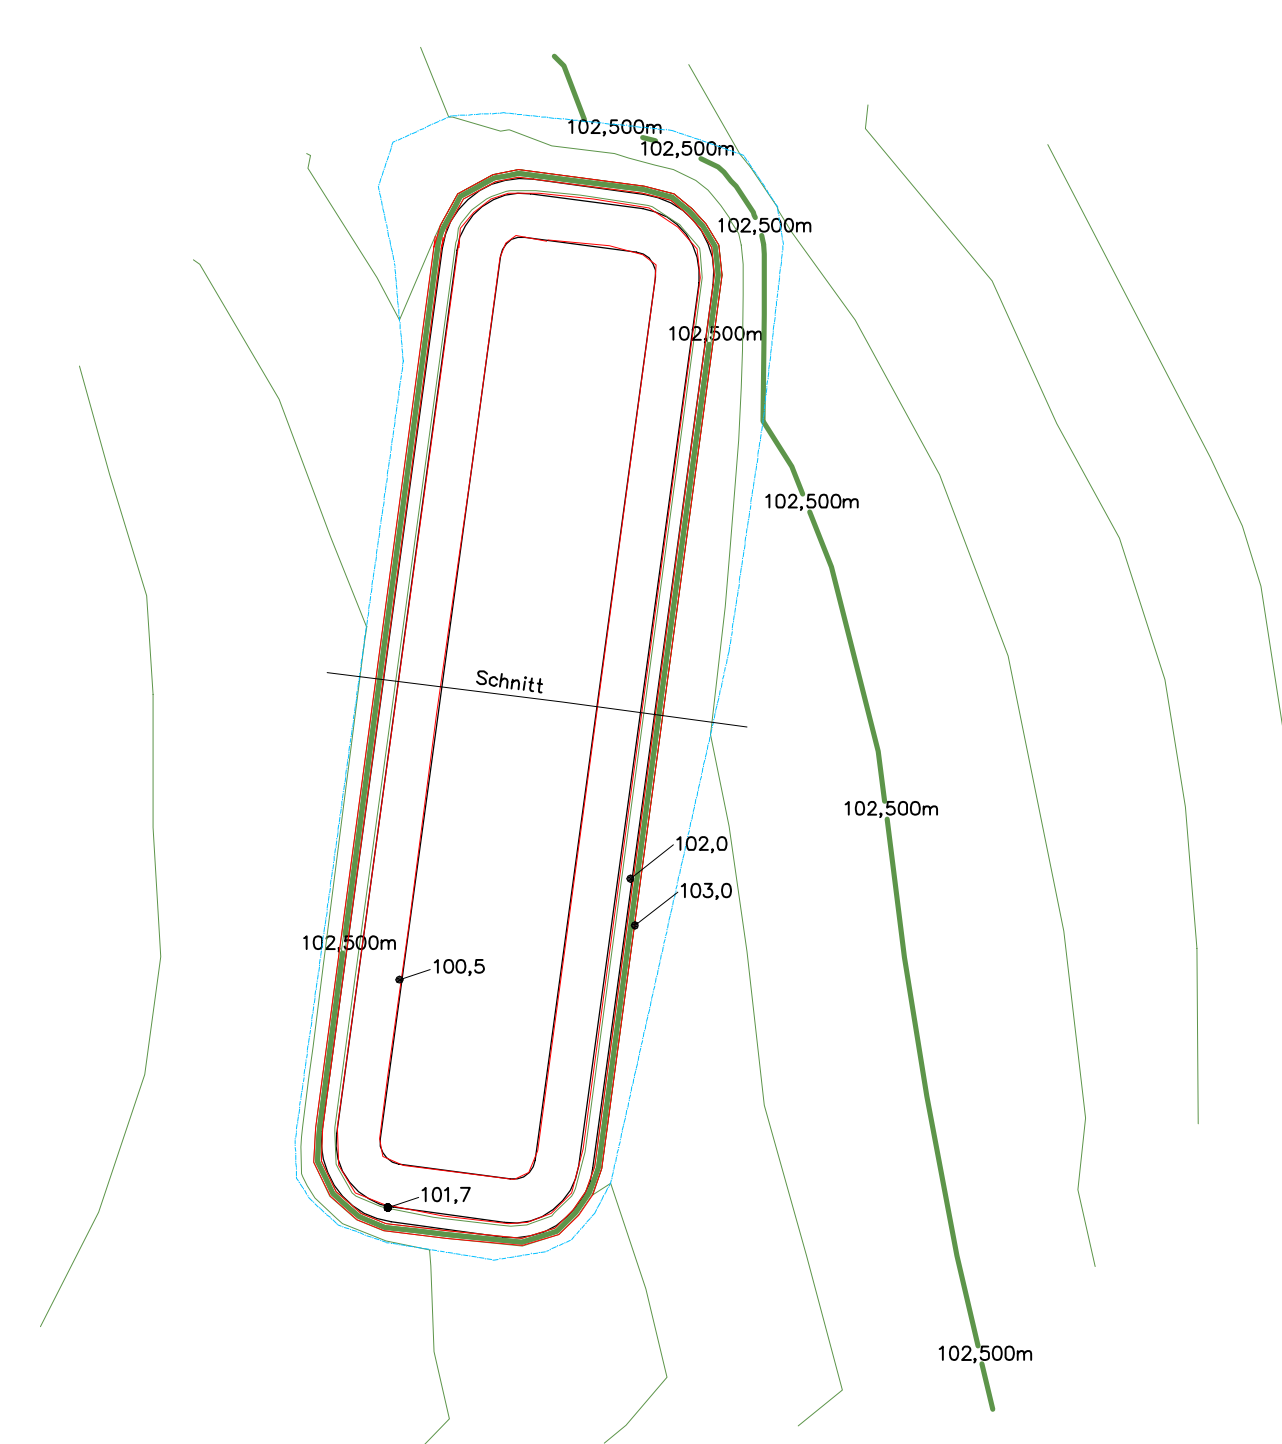


Geländeschnitt

Maßstab 1 : 250


Technical drawing of a roof cross-section. The drawing shows a gabled roof with a 12% slope. The roof pitch is indicated by a triangle with a vertical side of 0.80 and a horizontal side of 2.40. The roof height is 1.20. The roof width is 100.5 m. The roof is labeled 'Asphalt/Flur' and 'Asphalt/Flur'. The roof is supported by a structure labeled 'Asphalt/Flur'.

Maßstab 1 : 100

Grundriss

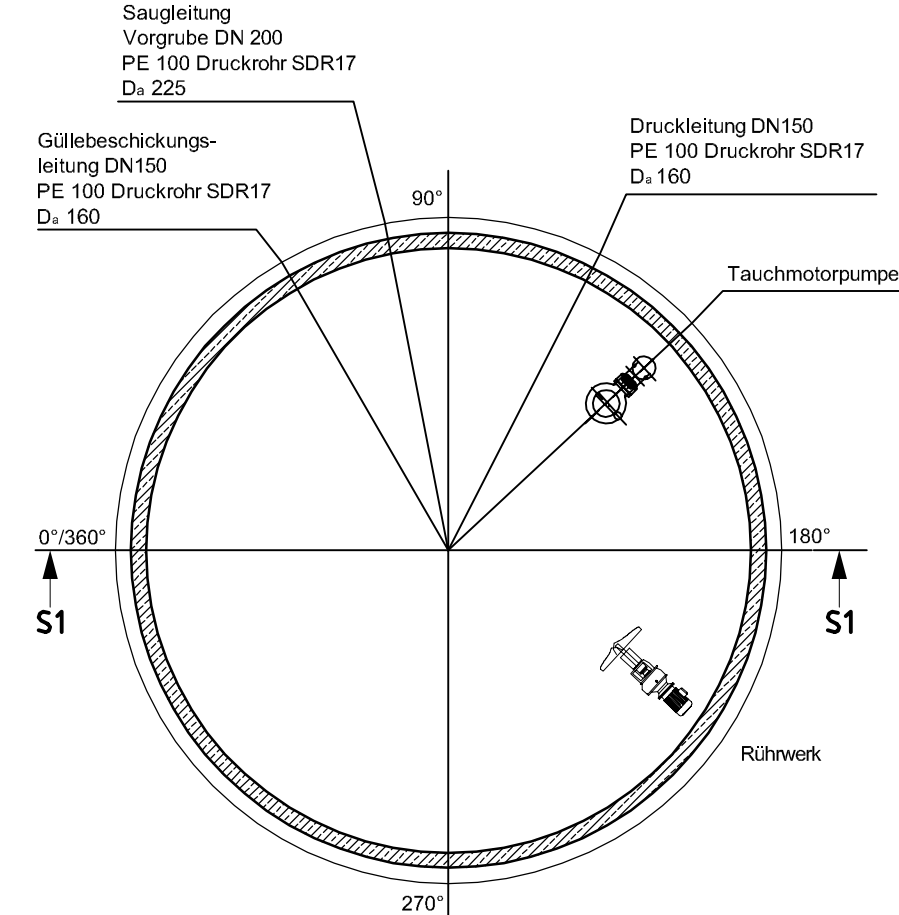

Schnitt S1-S1

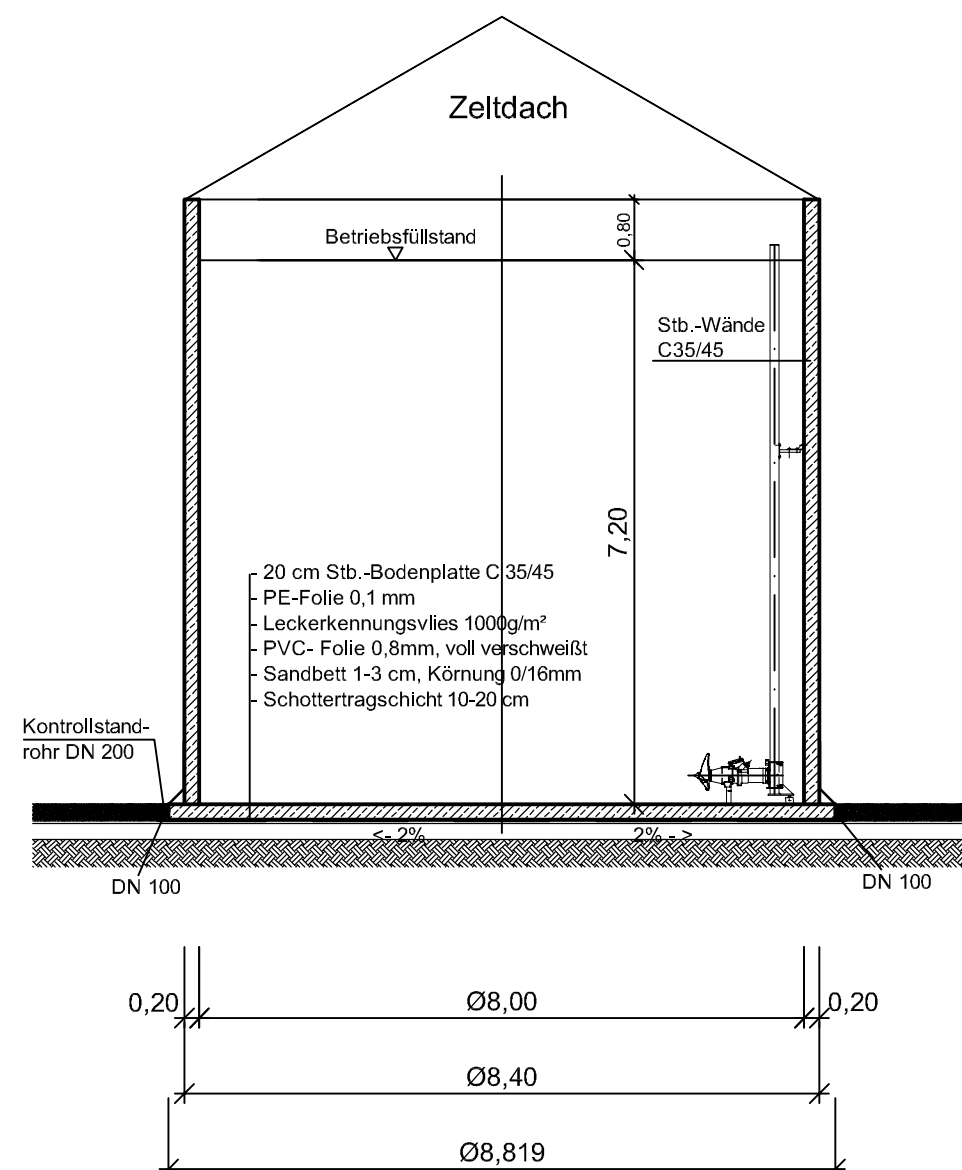

Ansicht

