


Bp 1.13 Wiesmannstrasse

WA	(0,5)
GRZ 0,4	I
o	
SD 45-50°	

WA	(0,8)
GRZ 0,4	II
o	
SD 25-30°	

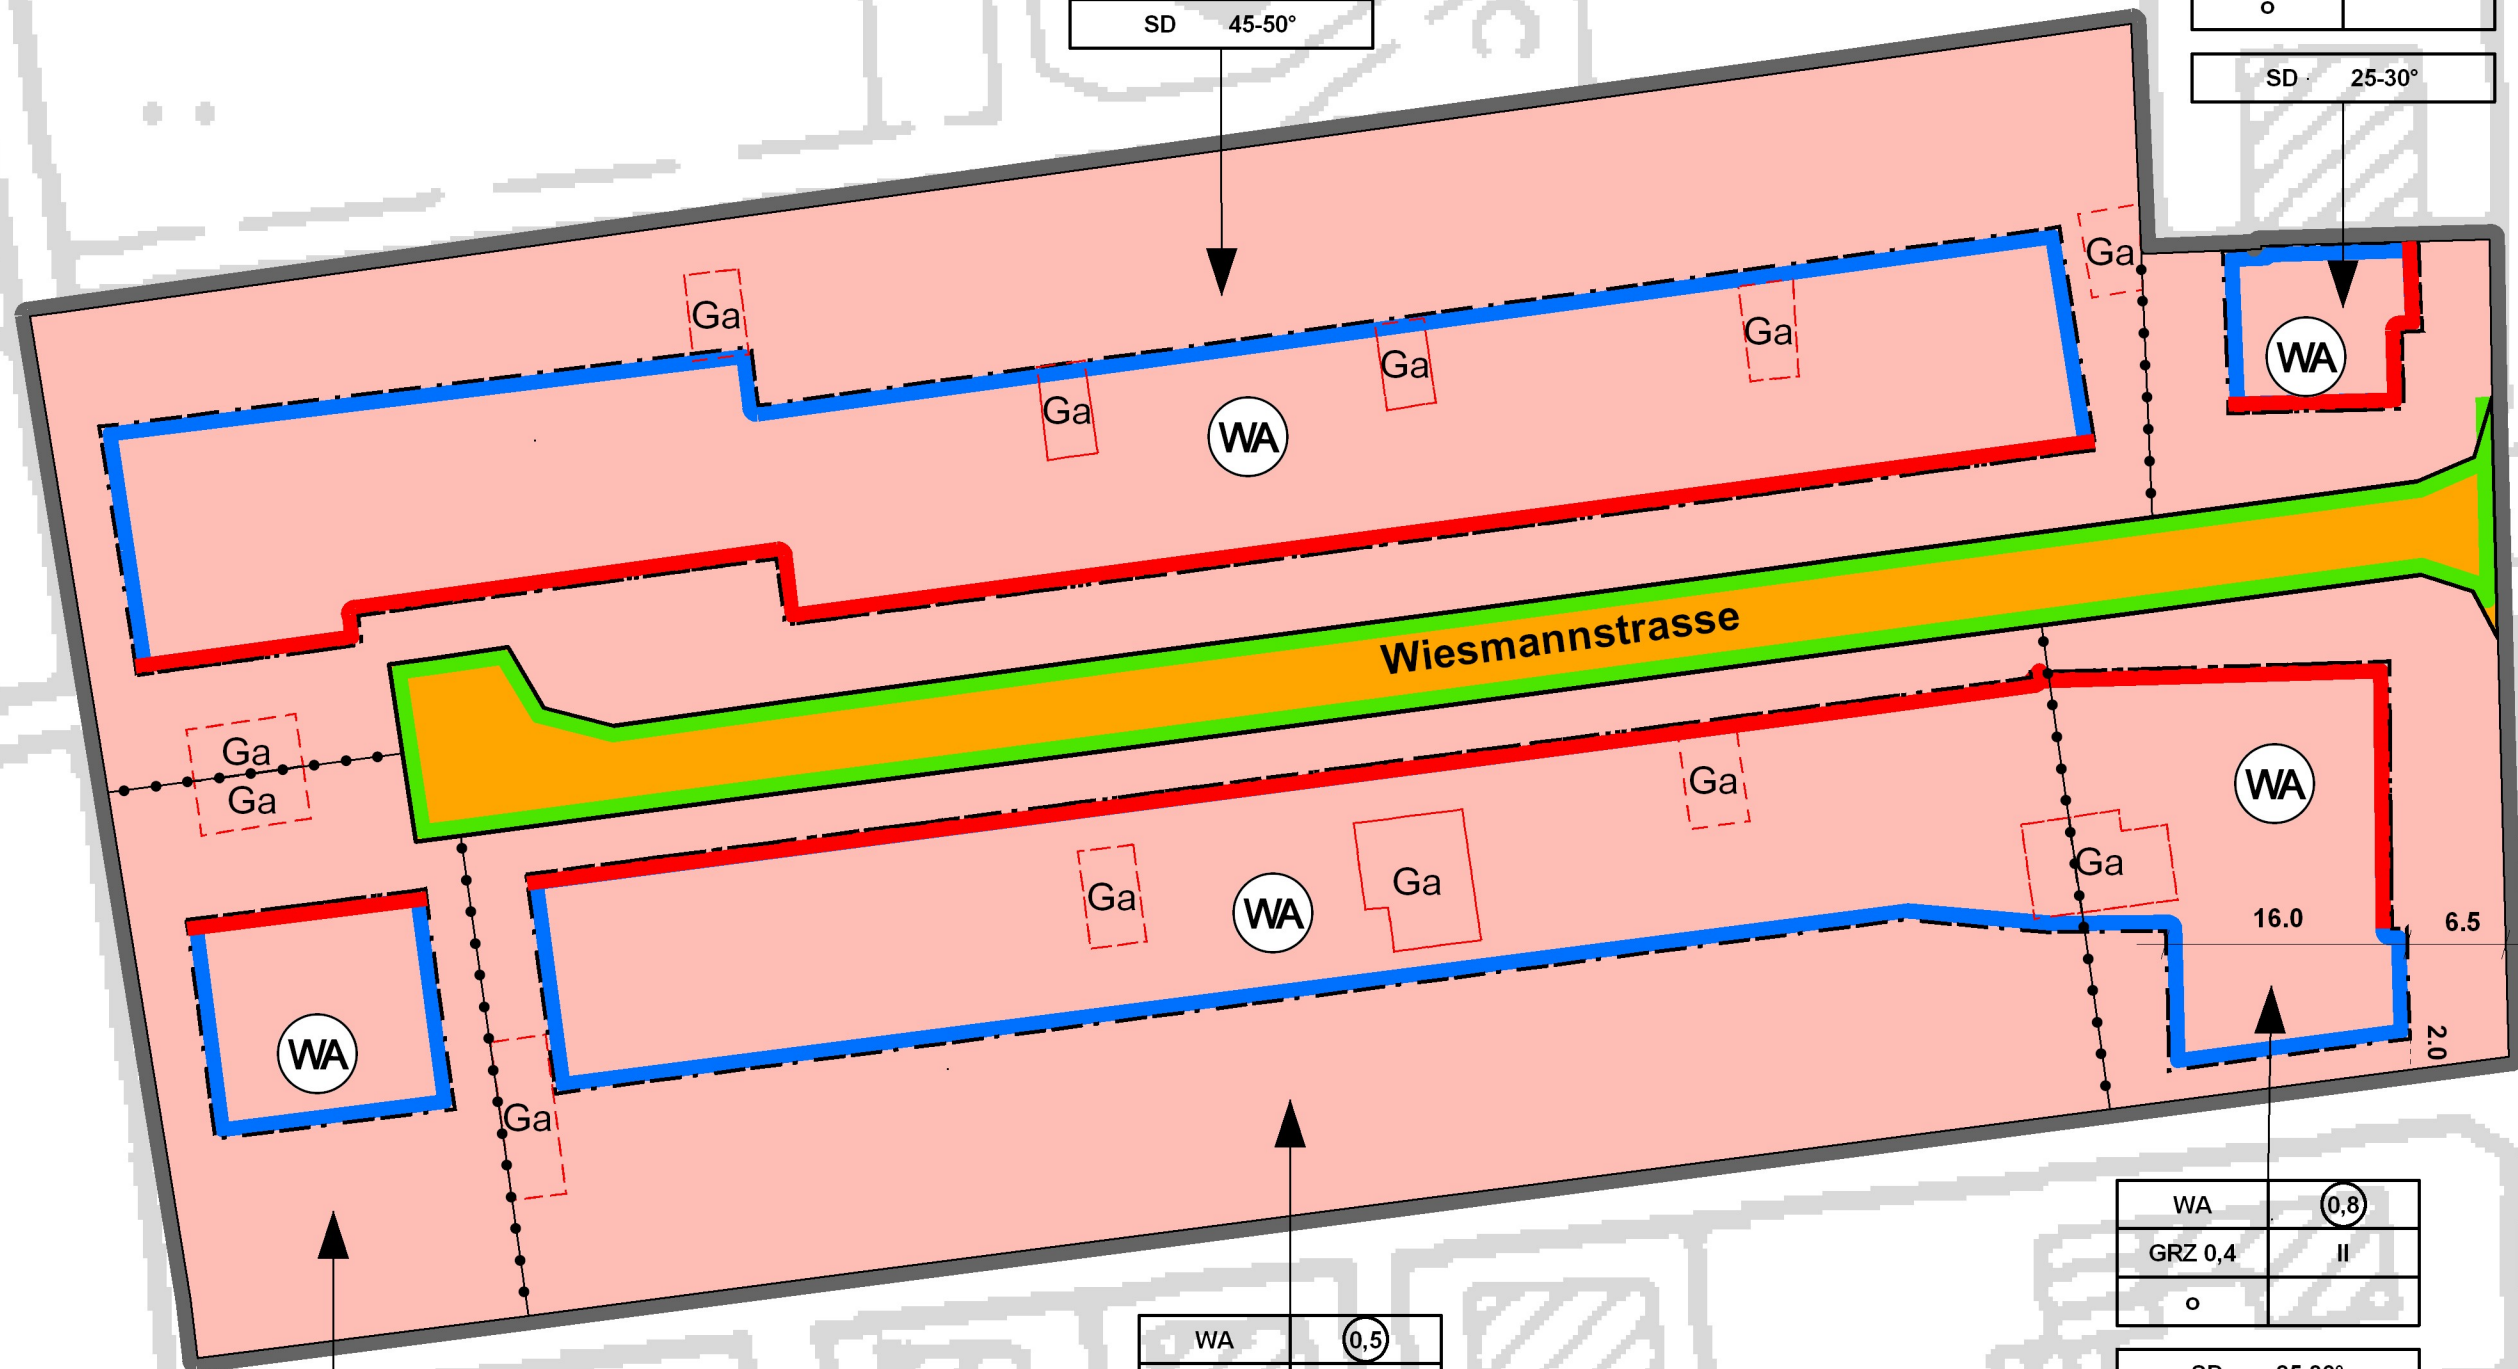

WA	(0,8)
GRZ 0,4	II
o	
SD 25-30°	

WA	(0,5)
GRZ 0,4	I
o	
SD 45-50°	

WA	(0,8)
GRZ 0,4	II
o	
SD 25-30°	

