


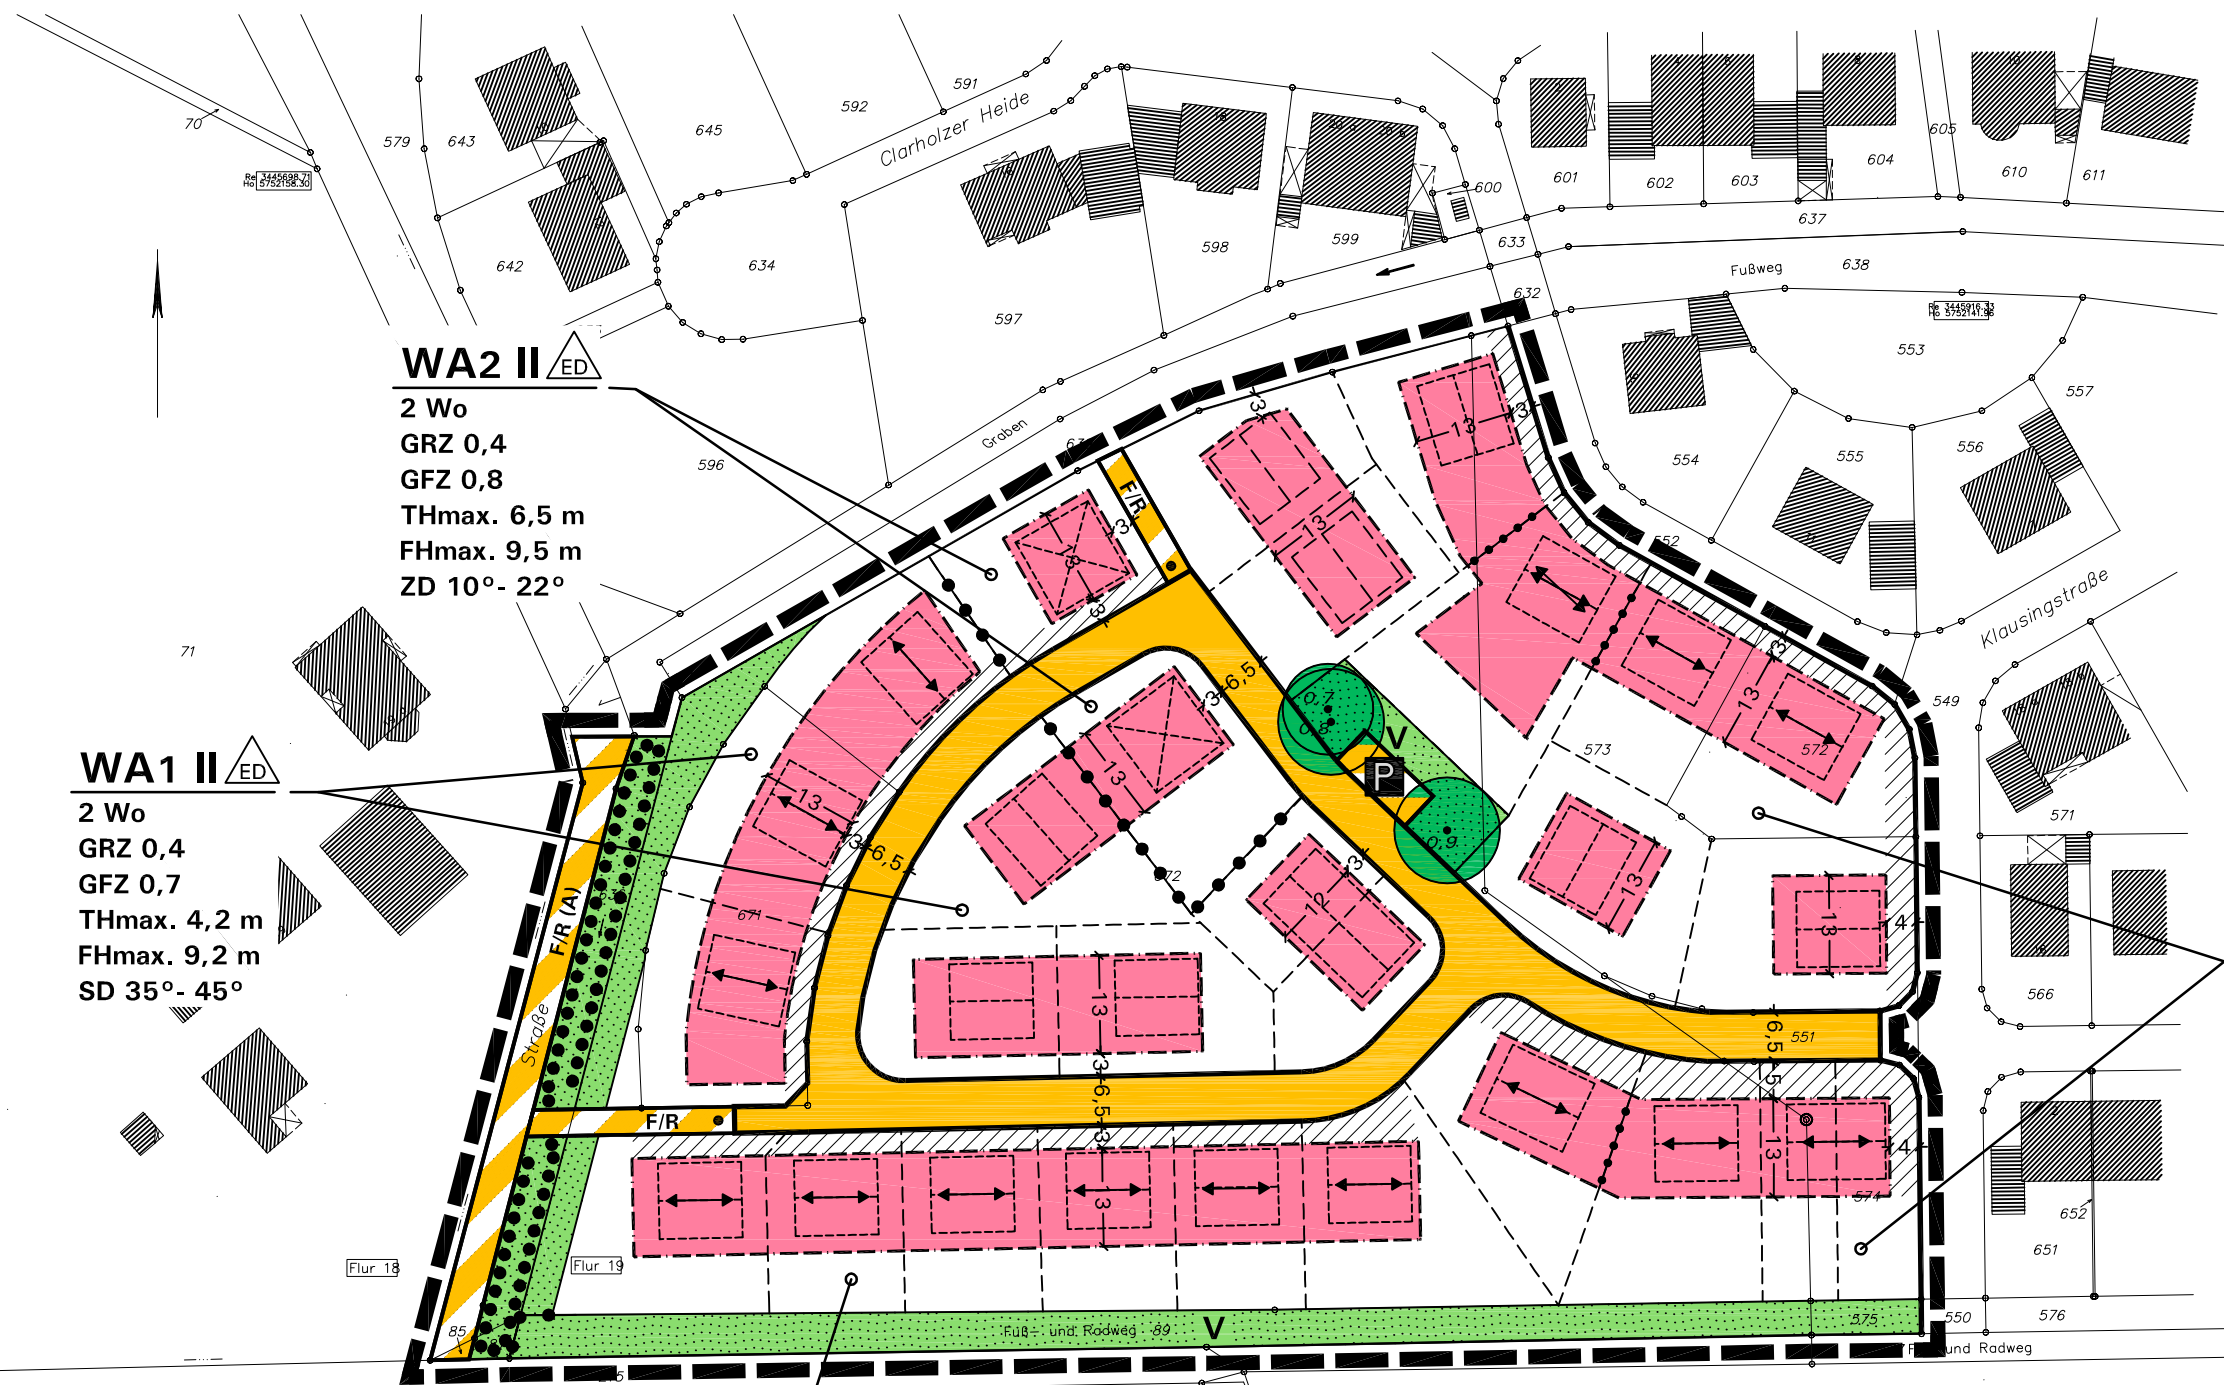

WA2 II  ED
2 Wo
GRZ 0,4
GFZ 0,8
THmax. 6,5 m
FHmax. 9,5 m
ZD 10°- 22°

WA1 II  ED
2 Wo
GRZ 0,4
GFZ 0,7
THmax. 4,2 m
FHmax. 9,2 m
SD 35°- 45°

WA1 II  ED
2 Wo
GRZ 0,4
GFZ 0,7
THmax. 4,2 m
FHmax. 9,2 m
SD 35°- 45°

WA1 II  ED
2 Wo
GRZ 0,4
GFZ 0,7
THmax. 4,2 m
FHmax. 9,2 m
SD 35°- 45°

Maßstab 1: 1.000

