


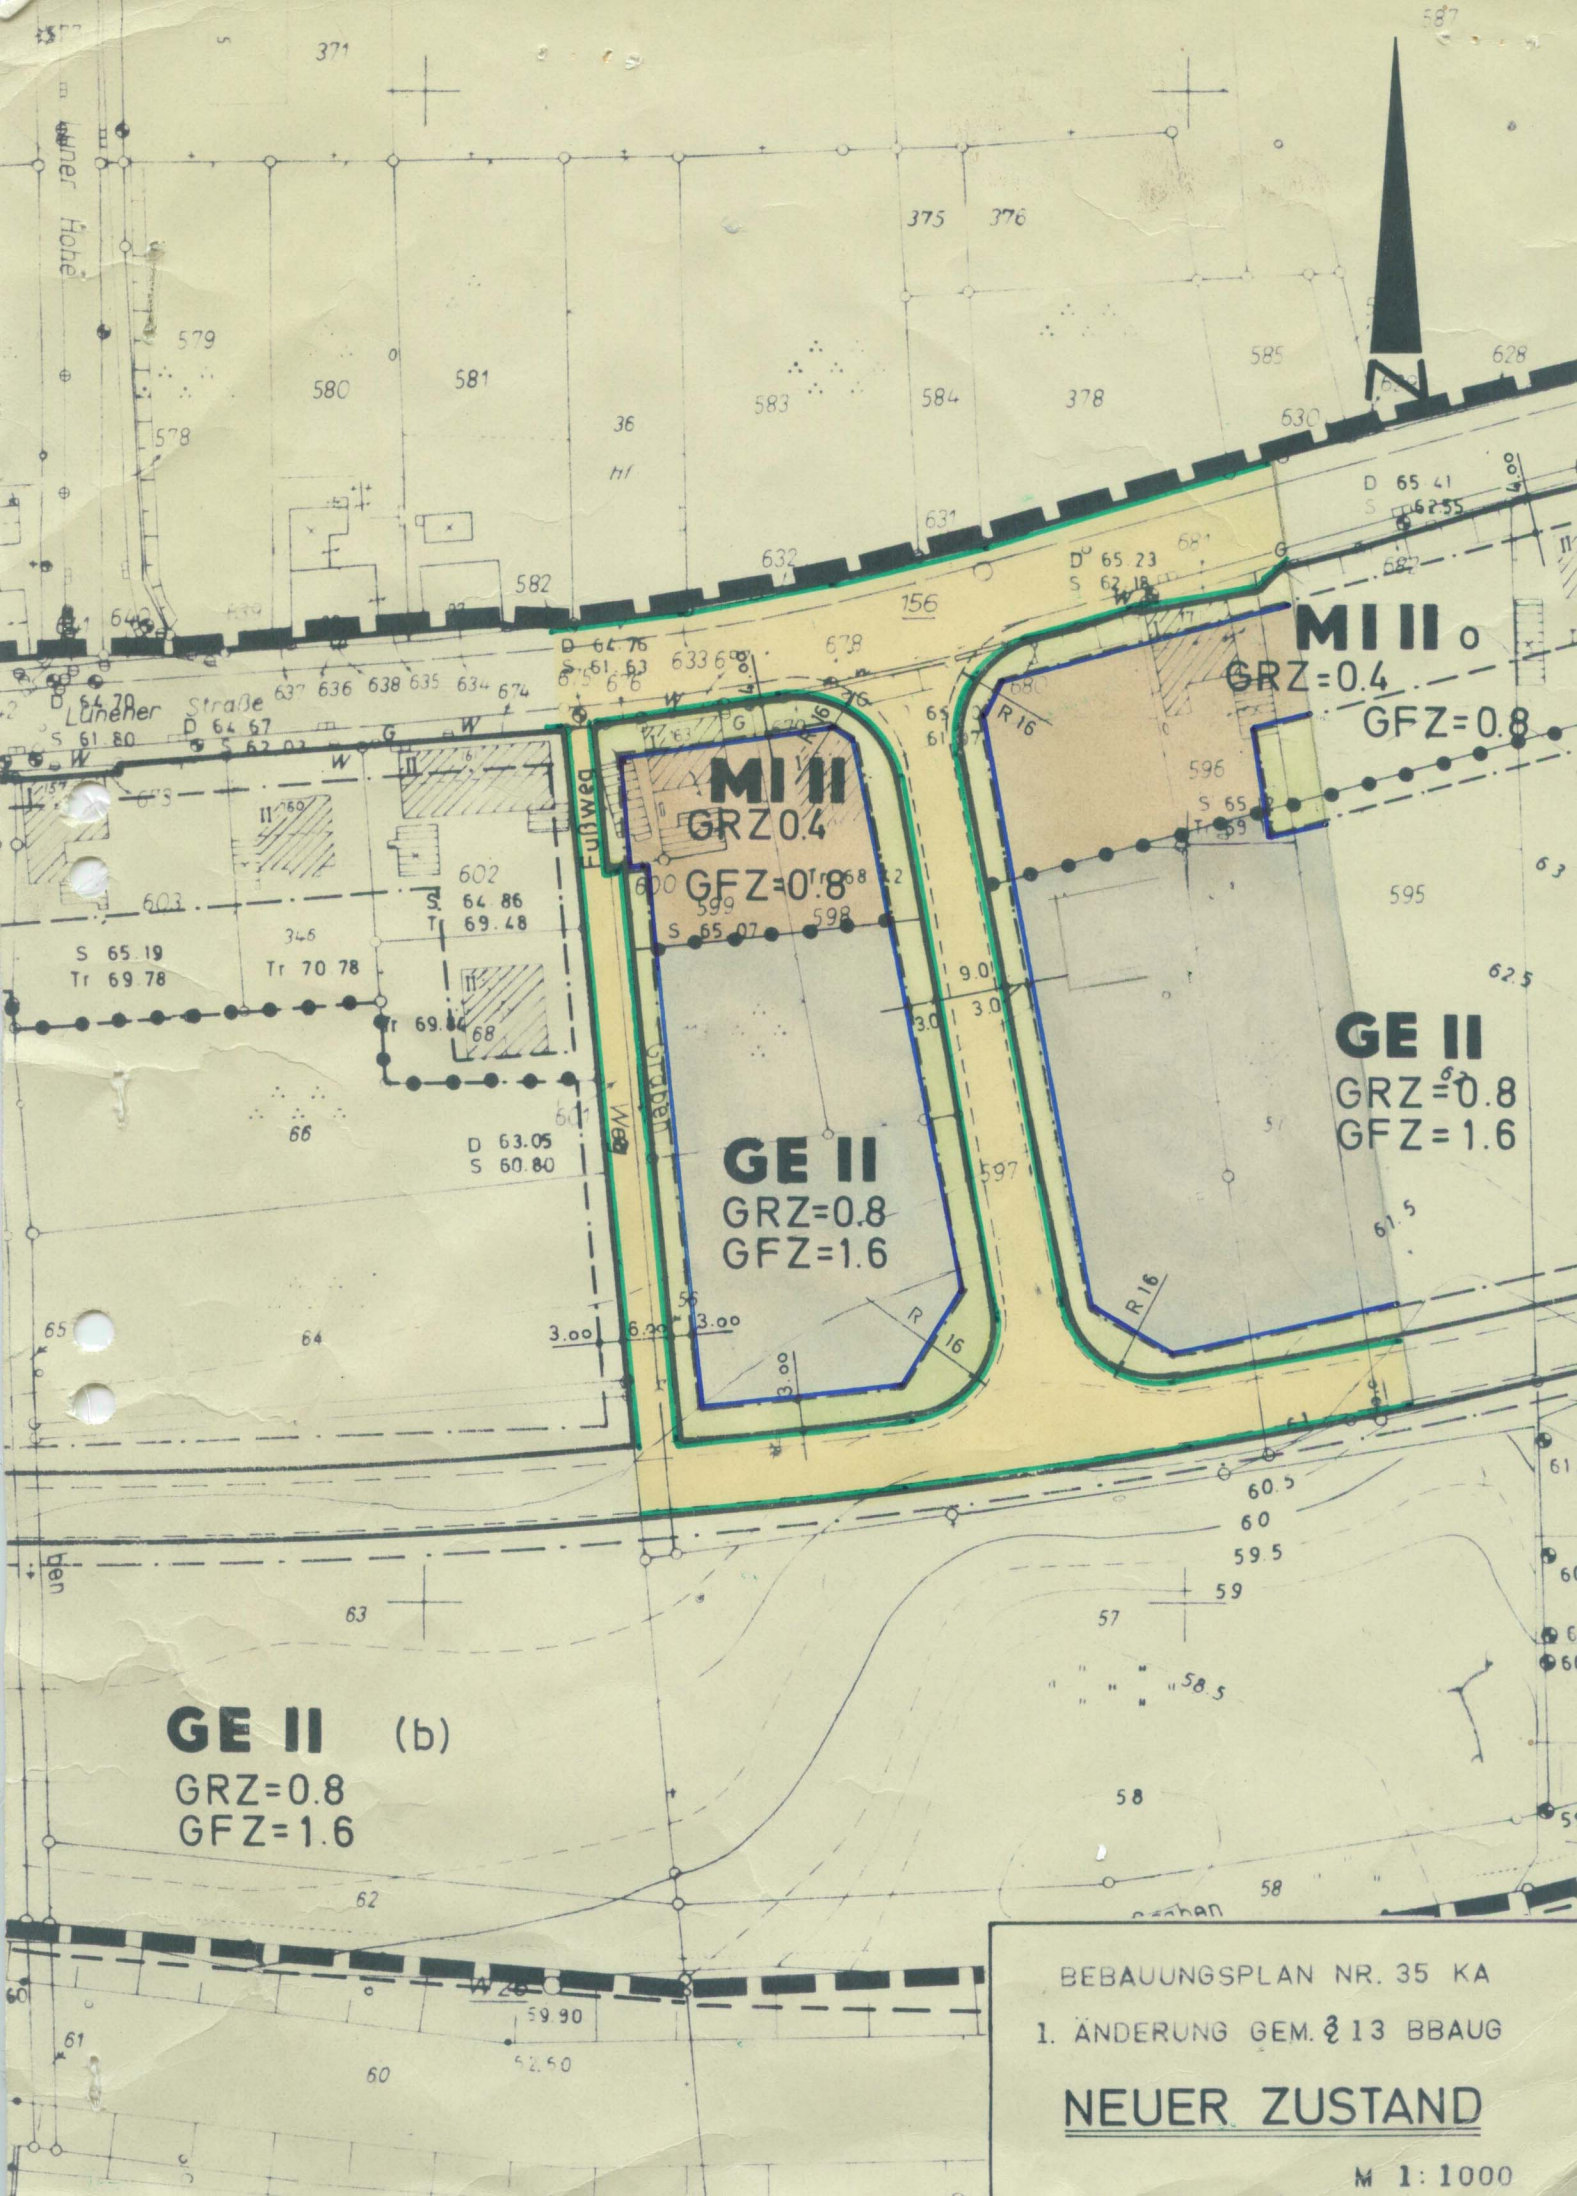

GE II (b)
GRZ=0.8
GFZ=1.6

MI II
GRZ=0.4
GFZ=0.8

GE II
GRZ=0.8
GFZ=1.6

MI II
GRZ=0.4
GFZ=0.8

GE II
GRZ=0.8
GFZ=1.6

BEBAUUNGSPLAN NR. 35 KA
1. ÄNDERUNG GEM. § 13 BBAUG
NEUER ZUSTAND

M 1:1000