


Bp1.04 Annenkamp's Gärten I

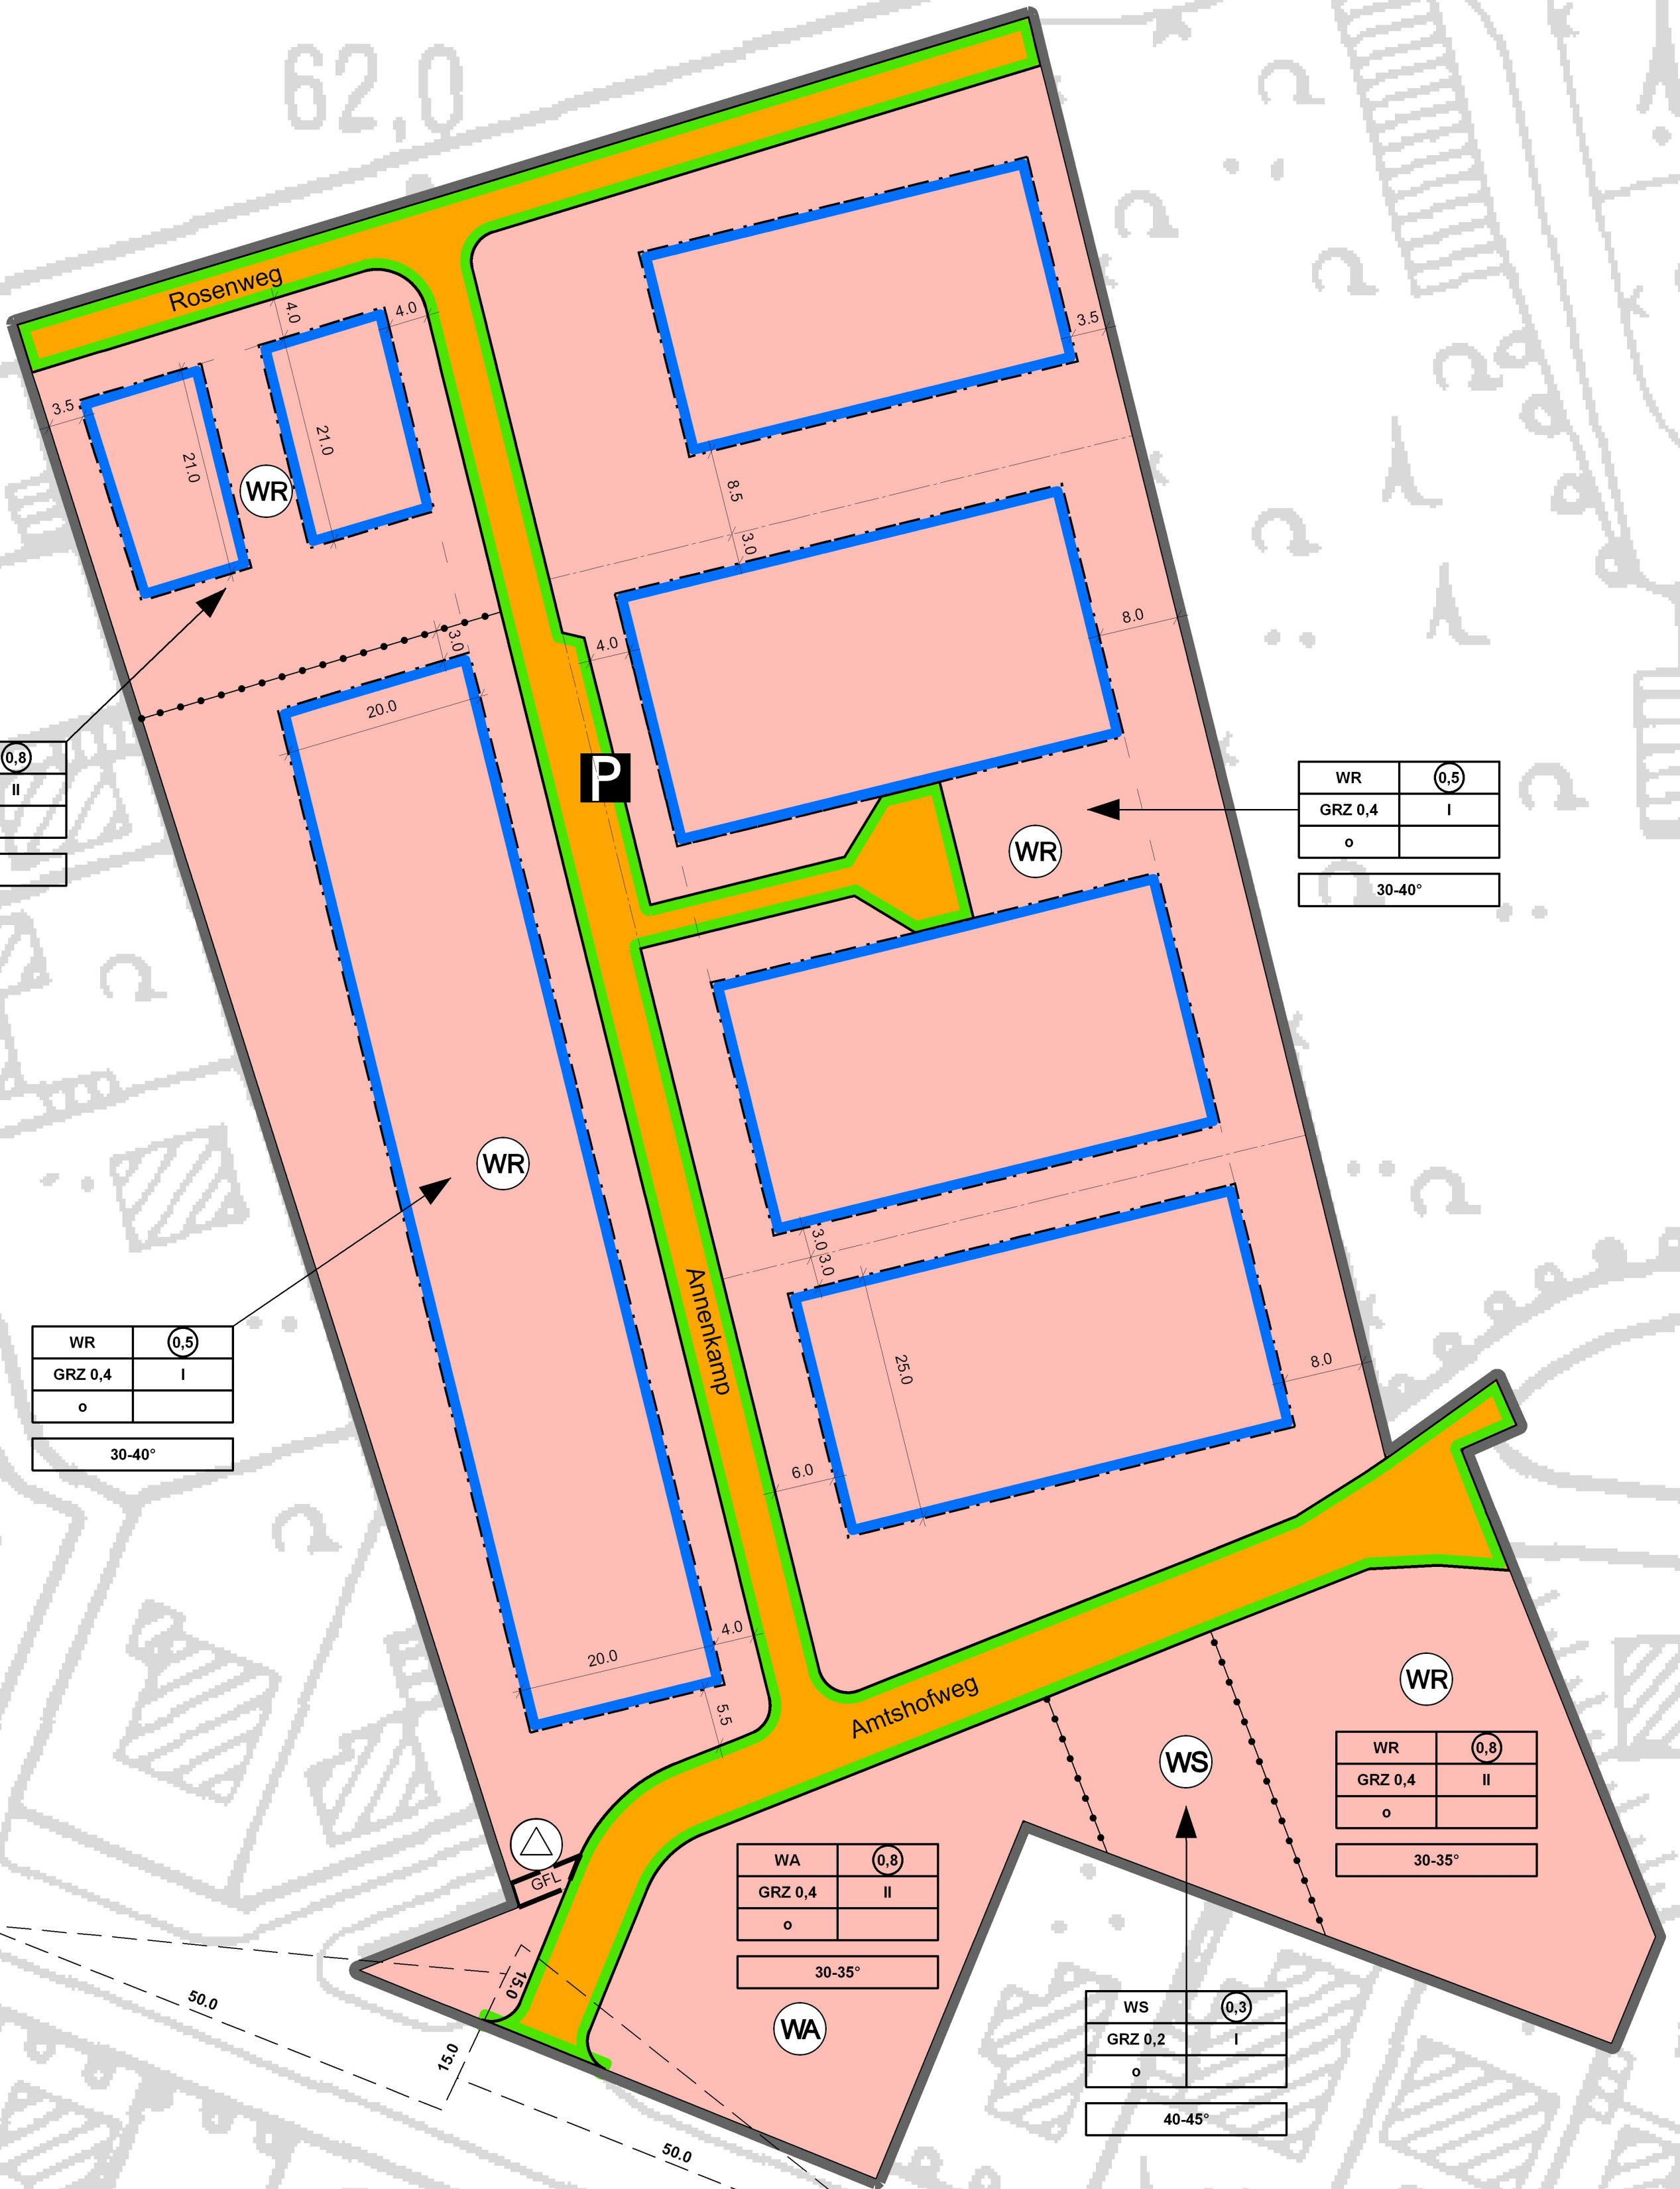

WR	(0,8)
GRZ 0,4	II
o	
30-40°	

WR	(0,5)
GRZ 0,4	I
o	
30-40°	

WR	(0,5)
GRZ 0,4	I
o	
30-40°	

WA	(0,8)
GRZ 0,4	II
o	
30-35°	

WR	(0,8)
GRZ 0,4	II
o	
30-35°	

WS	(0,3)
GRZ 0,2	I
o	
40-45°	



1:500