


Bp 1.26 Schulzentrum Drensteinfurt

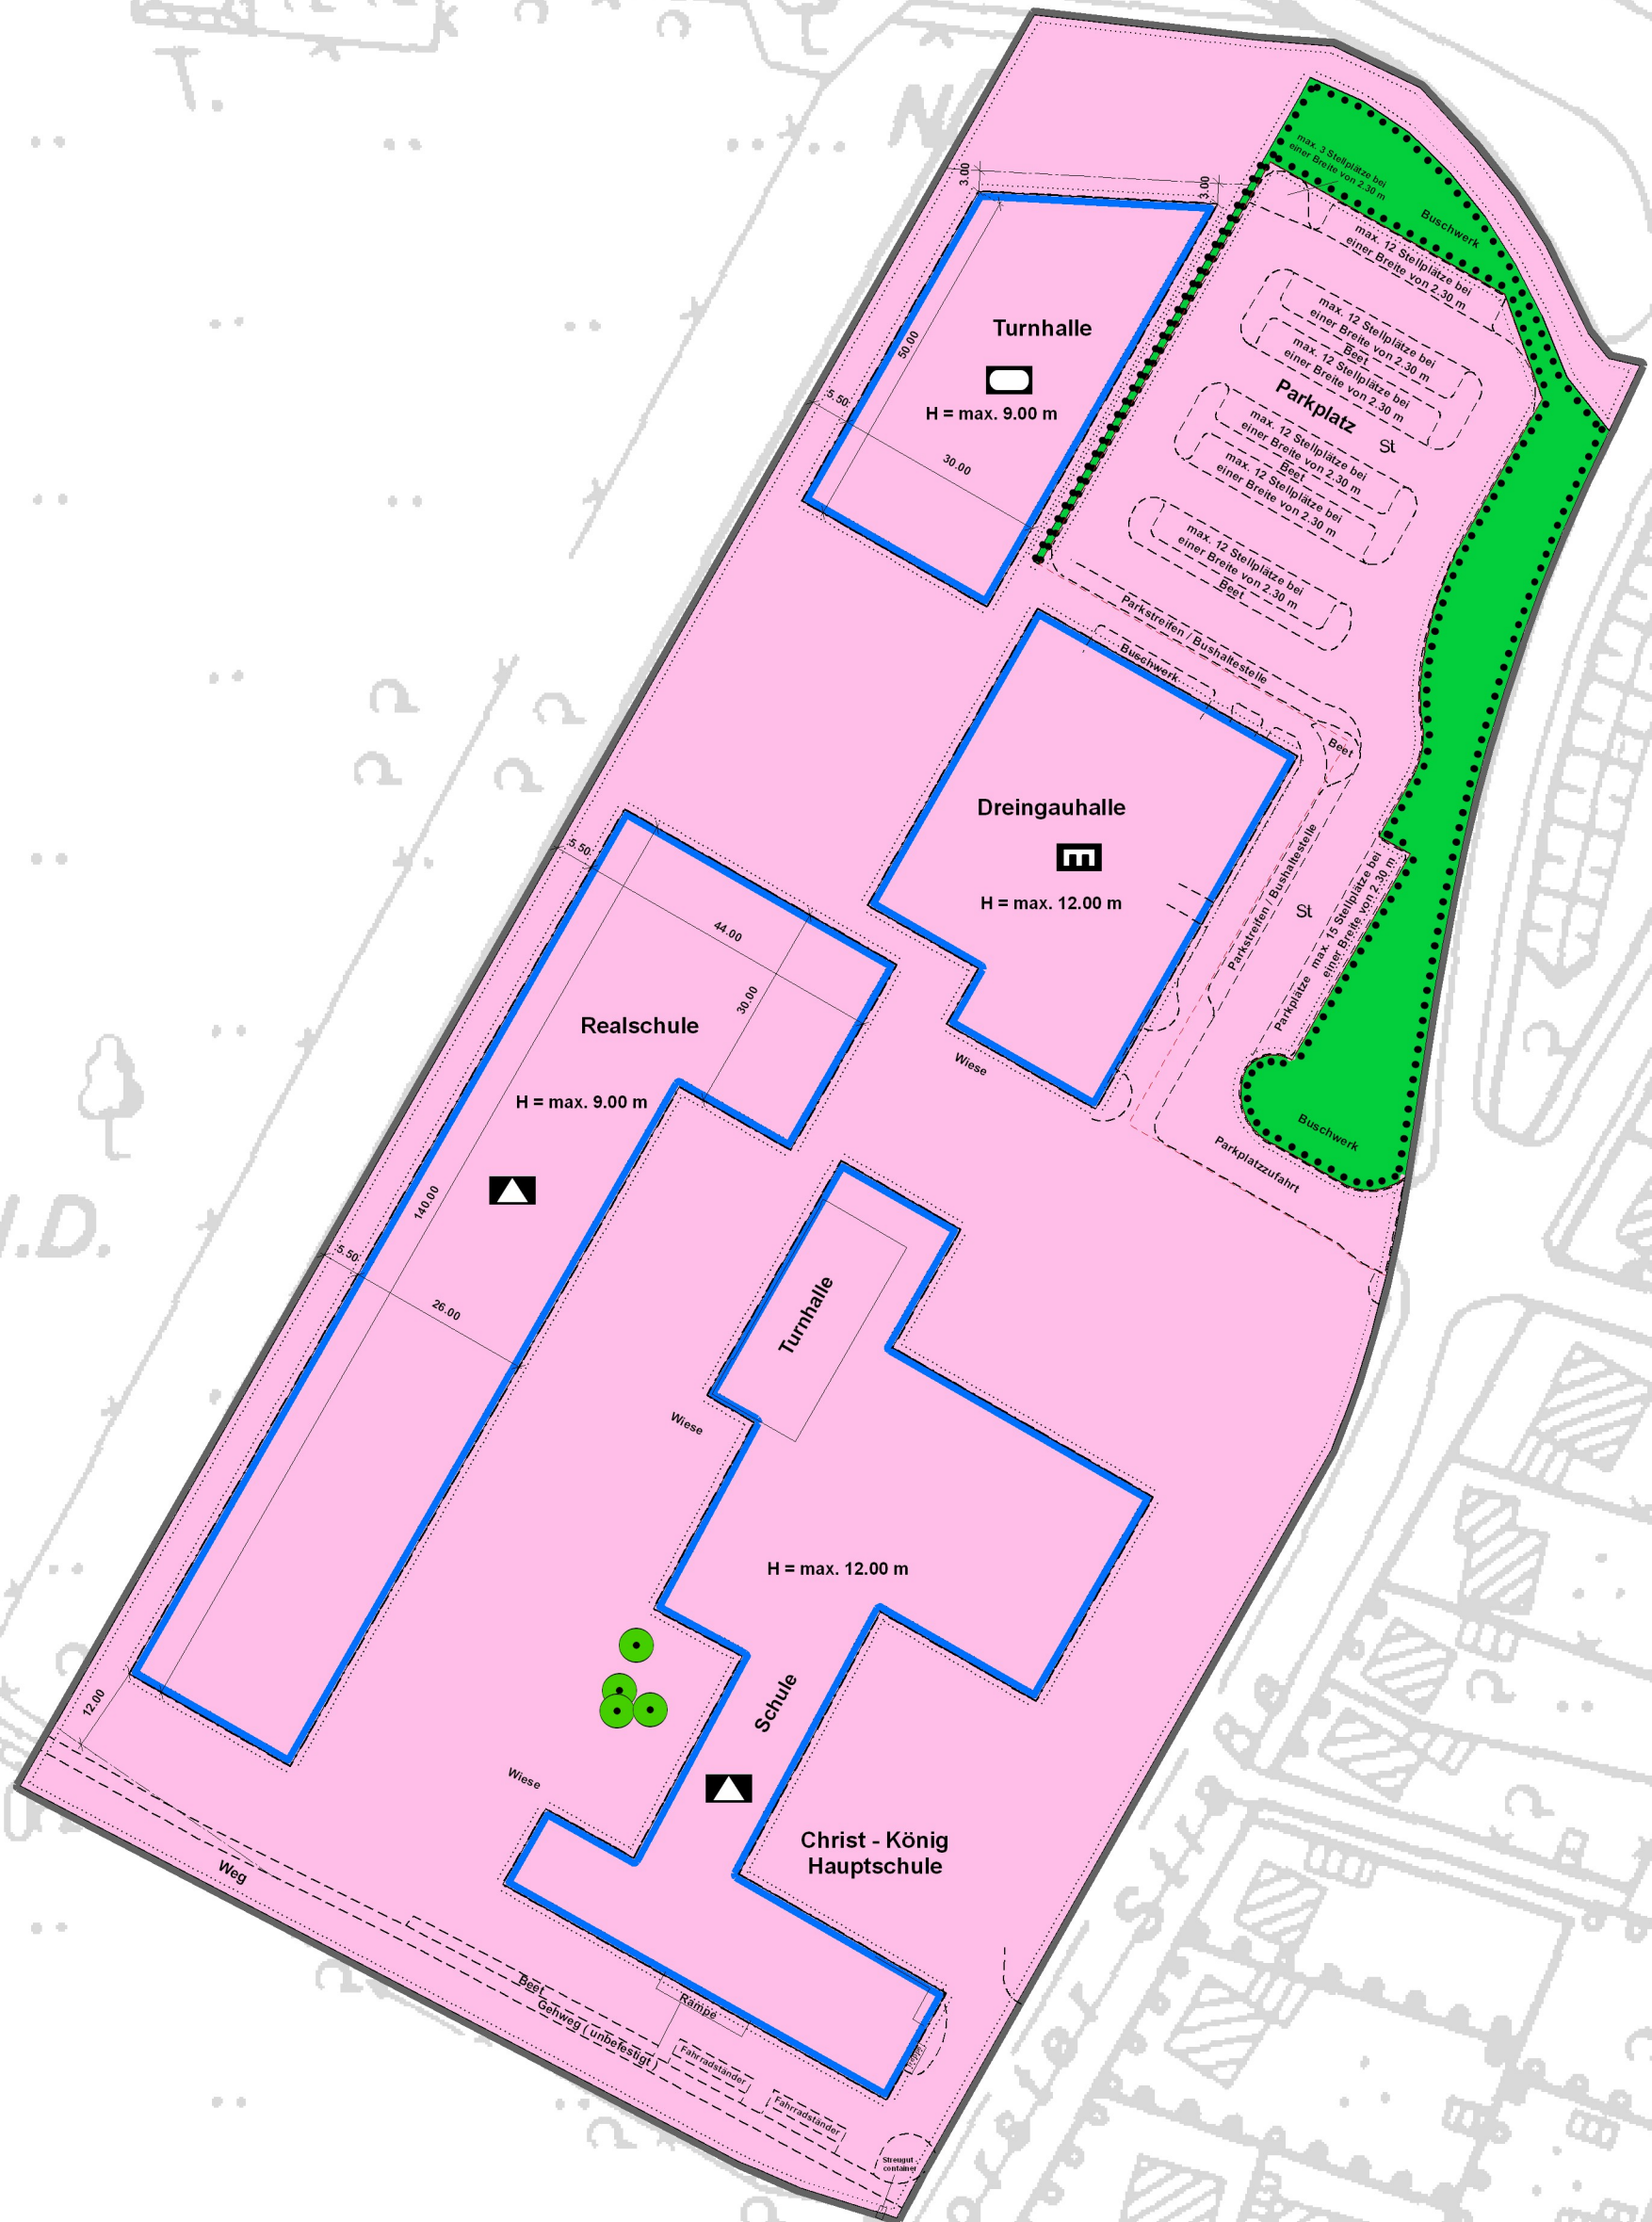

1:1.000