


Bp 1.23 Riether Strasse

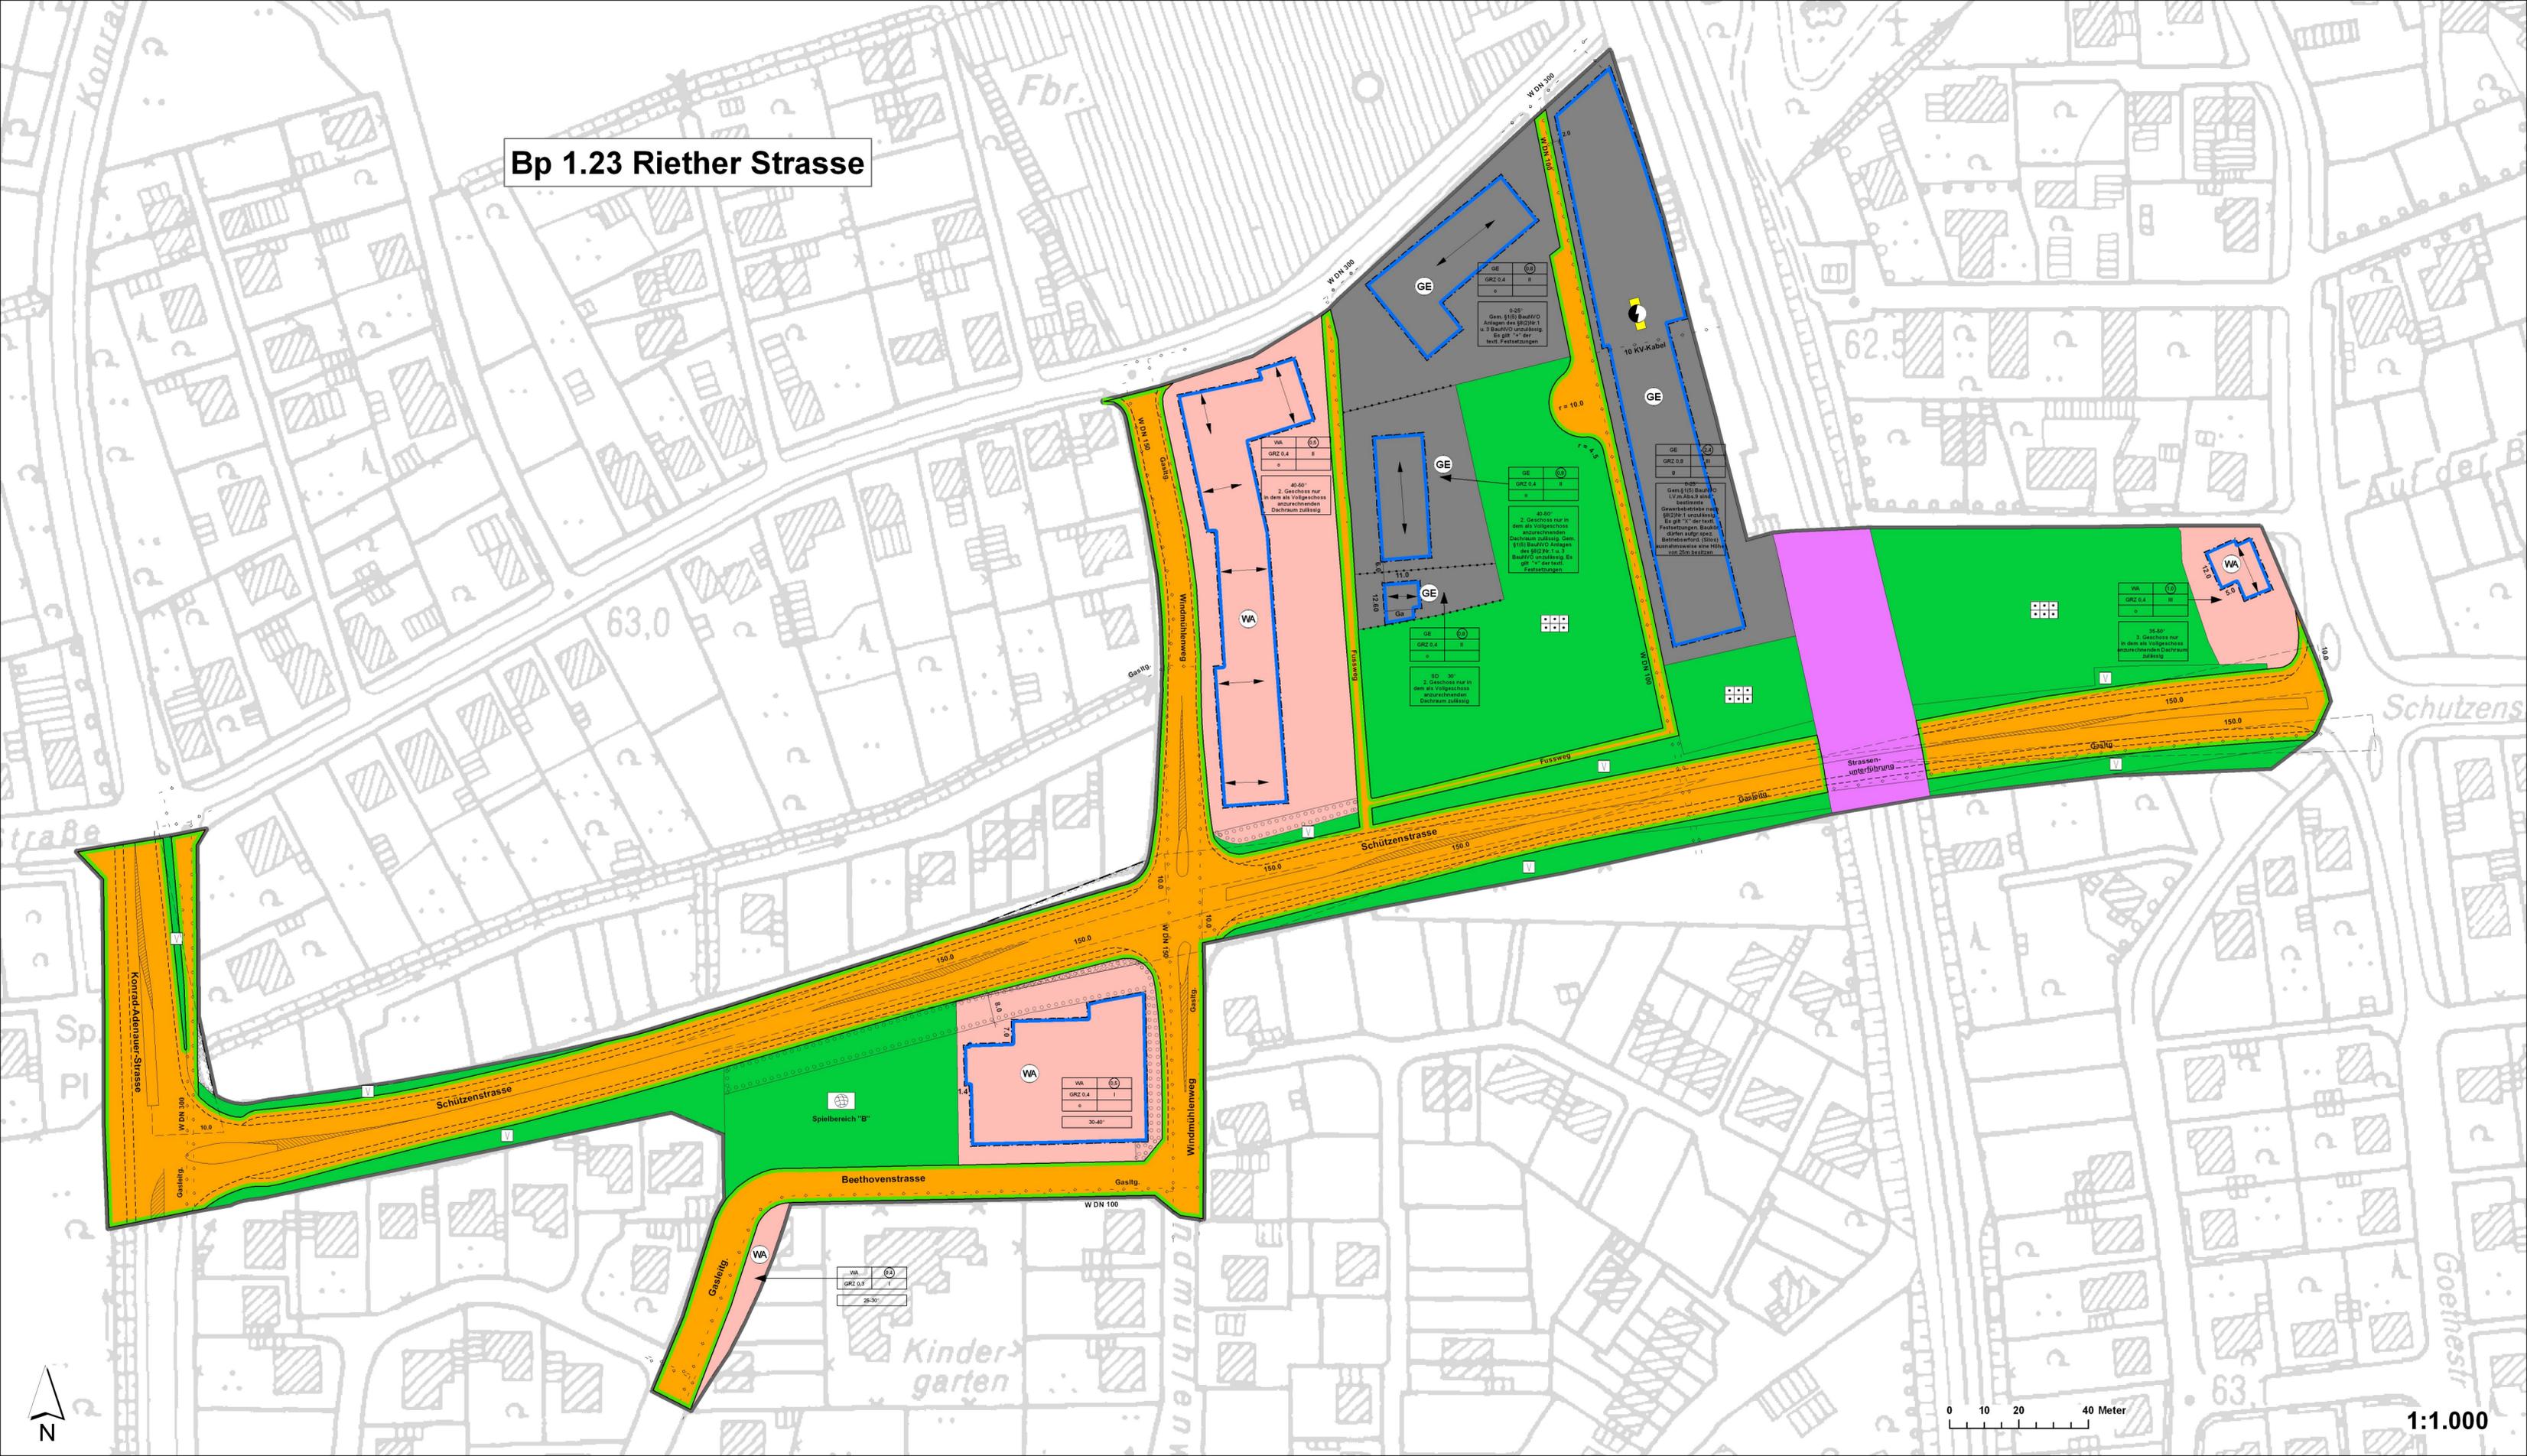

0 10 20 40 Meter

1:1.000