


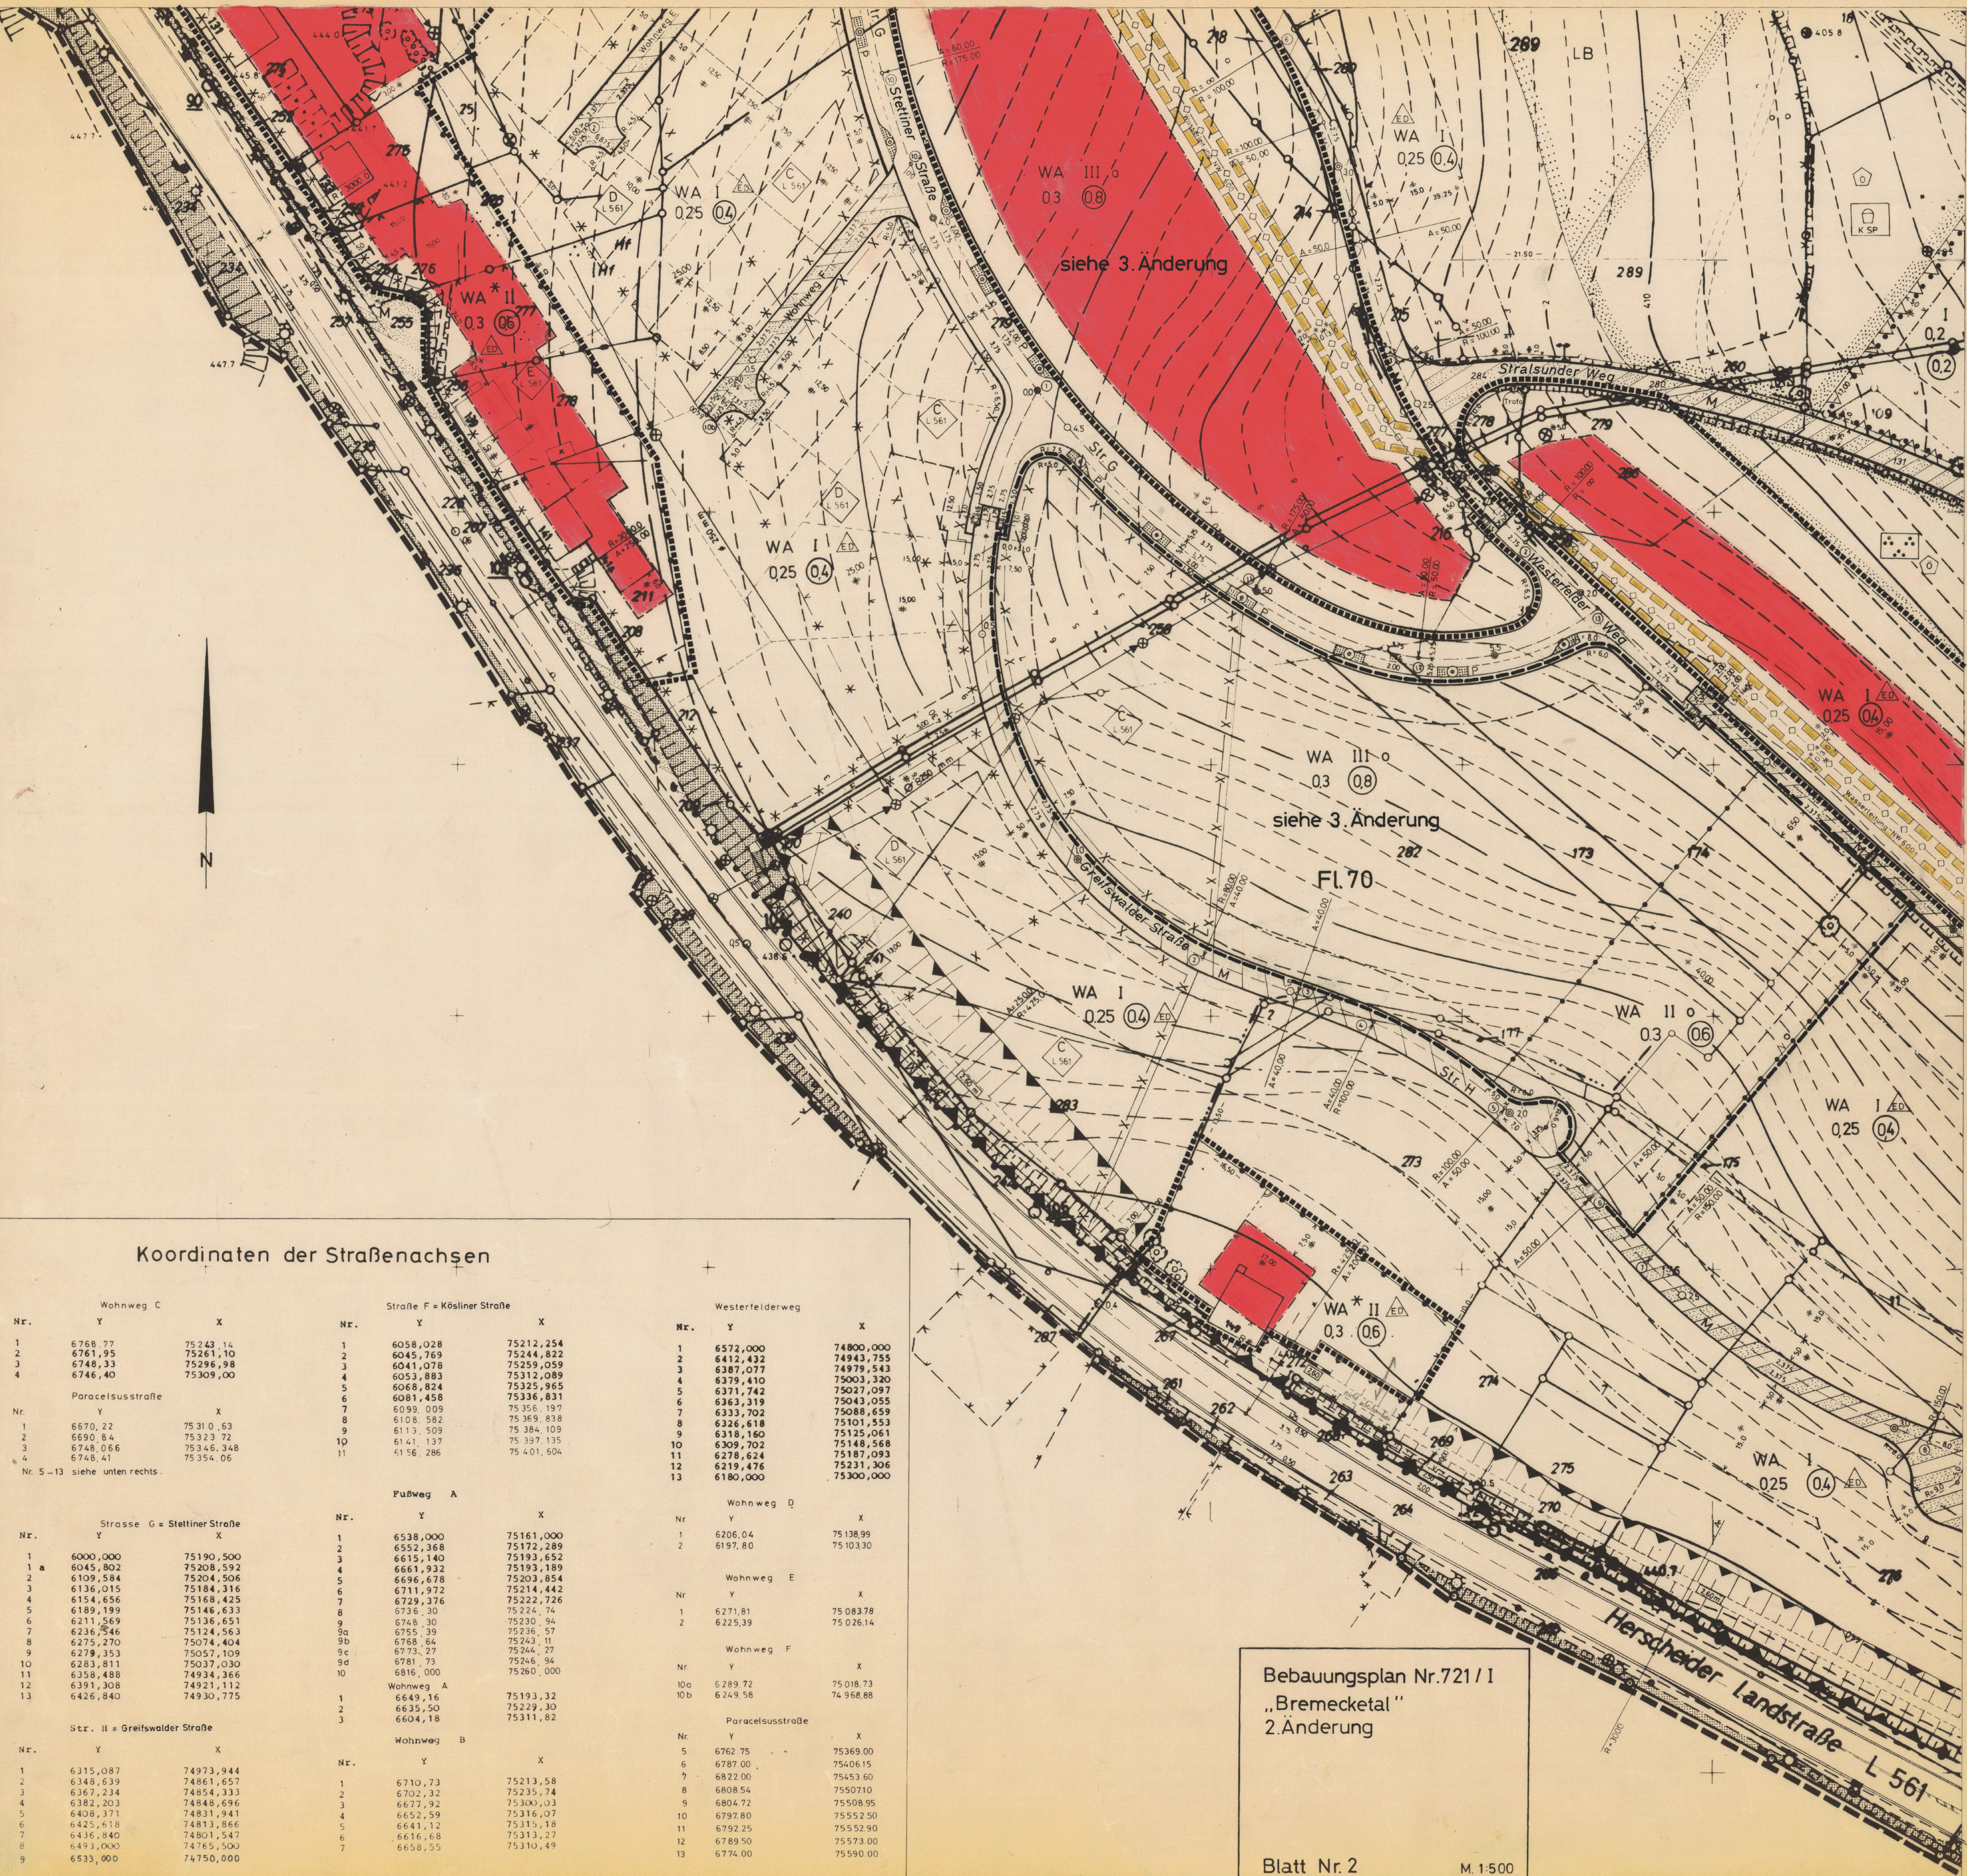

Koordinaten der Straßenachsen

Wohnweg C			Straße F = Kösliner Straße			Westerfelderweg		
Nr.	Y	X	Nr.	Y	X	Nr.	Y	X
1	6768,77	75243,14	1	6058,028	75212,254	1	6572,000	74800,000
2	6761,95	75261,10	2	6045,769	75244,822	2	6412,432	75143,755
3	6748,33	75296,98	3	6041,078	75259,059	3	6387,077	74979,543
4	6746,40	75309,00	4	6053,883	75312,089	4	6379,410	75003,320
Paracelsusstraße			5	6068,824	75325,965	5	6371,742	75027,097
Nr.	Y	X	6	6081,458	75336,831	6	6363,319	75043,055
1	6670,22	75310,63	7	6099,009	75356,197	7	6333,702	75088,659
2	6690,84	75323,72	8	6108,582	75369,838	8	6326,618	75101,553
3	6748,066	75346,348	9	6113,509	75384,109	9	6318,160	75125,061
4	6748,41	75354,06	10	6141,137	75397,135	10	6309,702	75148,568
Nr. 5-13 siehe unten rechts.			11	6156,286	75401,604	11	6278,624	75187,093
						12	6219,476	75231,306
						13	6180,000	75300,000
Strasse G = Stettiner Straße			Pußweg A			Wohnweg D		
Nr.	Y	X	Nr.	Y	X	Nr.	Y	X
1	6000,000	75190,500	1	6538,000	75161,000	1	6206,04	75138,99
2	6045,802	75208,592	2	6552,368	75172,289	2	6197,80	75103,30
1 a	6109,584	75204,506	3	6615,140	75193,652			
3	6136,015	75184,316	4	6661,932	75193,189	Wohnweg E		
4	6154,656	75168,425	5	6696,678	75203,854	Nr.	Y	X
5	6189,199	75146,633	6	6711,972	75214,442	1	6271,81	75083,78
6	6211,569	75136,651	7	6729,376	75222,726	2	6225,39	75026,14
7	6236,546	75124,563	8	6736,30	75230,94			
8	6275,270	75074,404	9a	6755,39	75236,57	Wohnweg F		
9	6279,353	75057,109	9b	6768,64	75243,11	Nr.	Y	X
10	6283,811	75037,030	9c	6773,27	75244,29	10a	6289,72	75018,73
11	6358,488	74934,366	9d	6781,73	75246,94	10b	6249,58	74968,88
12	6391,308	74921,112	10	6816,000	75260,000			
13	6426,840	74930,775	Wohnweg A			Paracelsusstraße		
Str. H = Greifswalder Straße			1	6649,16	75193,32	Nr.	Y	X
Nr.	Y	X	2	6635,50	75229,30	5	6762,75	75369,00
1	6315,087	74973,944	3	6604,18	75311,82	6	6787,00	75406,15
2	6348,639	74861,657	Wohnweg B			7	6822,00	75453,60
3	6367,234	74854,333	1	6710,73	75213,58	8	6808,54	75507,10
4	6382,203	74848,696	2	6702,32	75235,74	9	6804,72	75508,95
5	6408,371	74831,941	3	6677,92	75300,03	10	6797,80	75552,50
6	6425,618	74813,866	4	6652,59	75316,07	11	6792,25	75552,90
7	6436,840	74801,547	5	6641,12	75315,18	12	6789,50	75573,00
8	6493,000	74765,500	6	6616,68	75313,27	13	6774,00	75590,00
9	6533,000	74750,000	7	6658,55	75310,49			

Bebauungsplan Nr.721 / I
„Brenecketal“
2. Änderung
Blatt Nr. 2
M. 1:500