


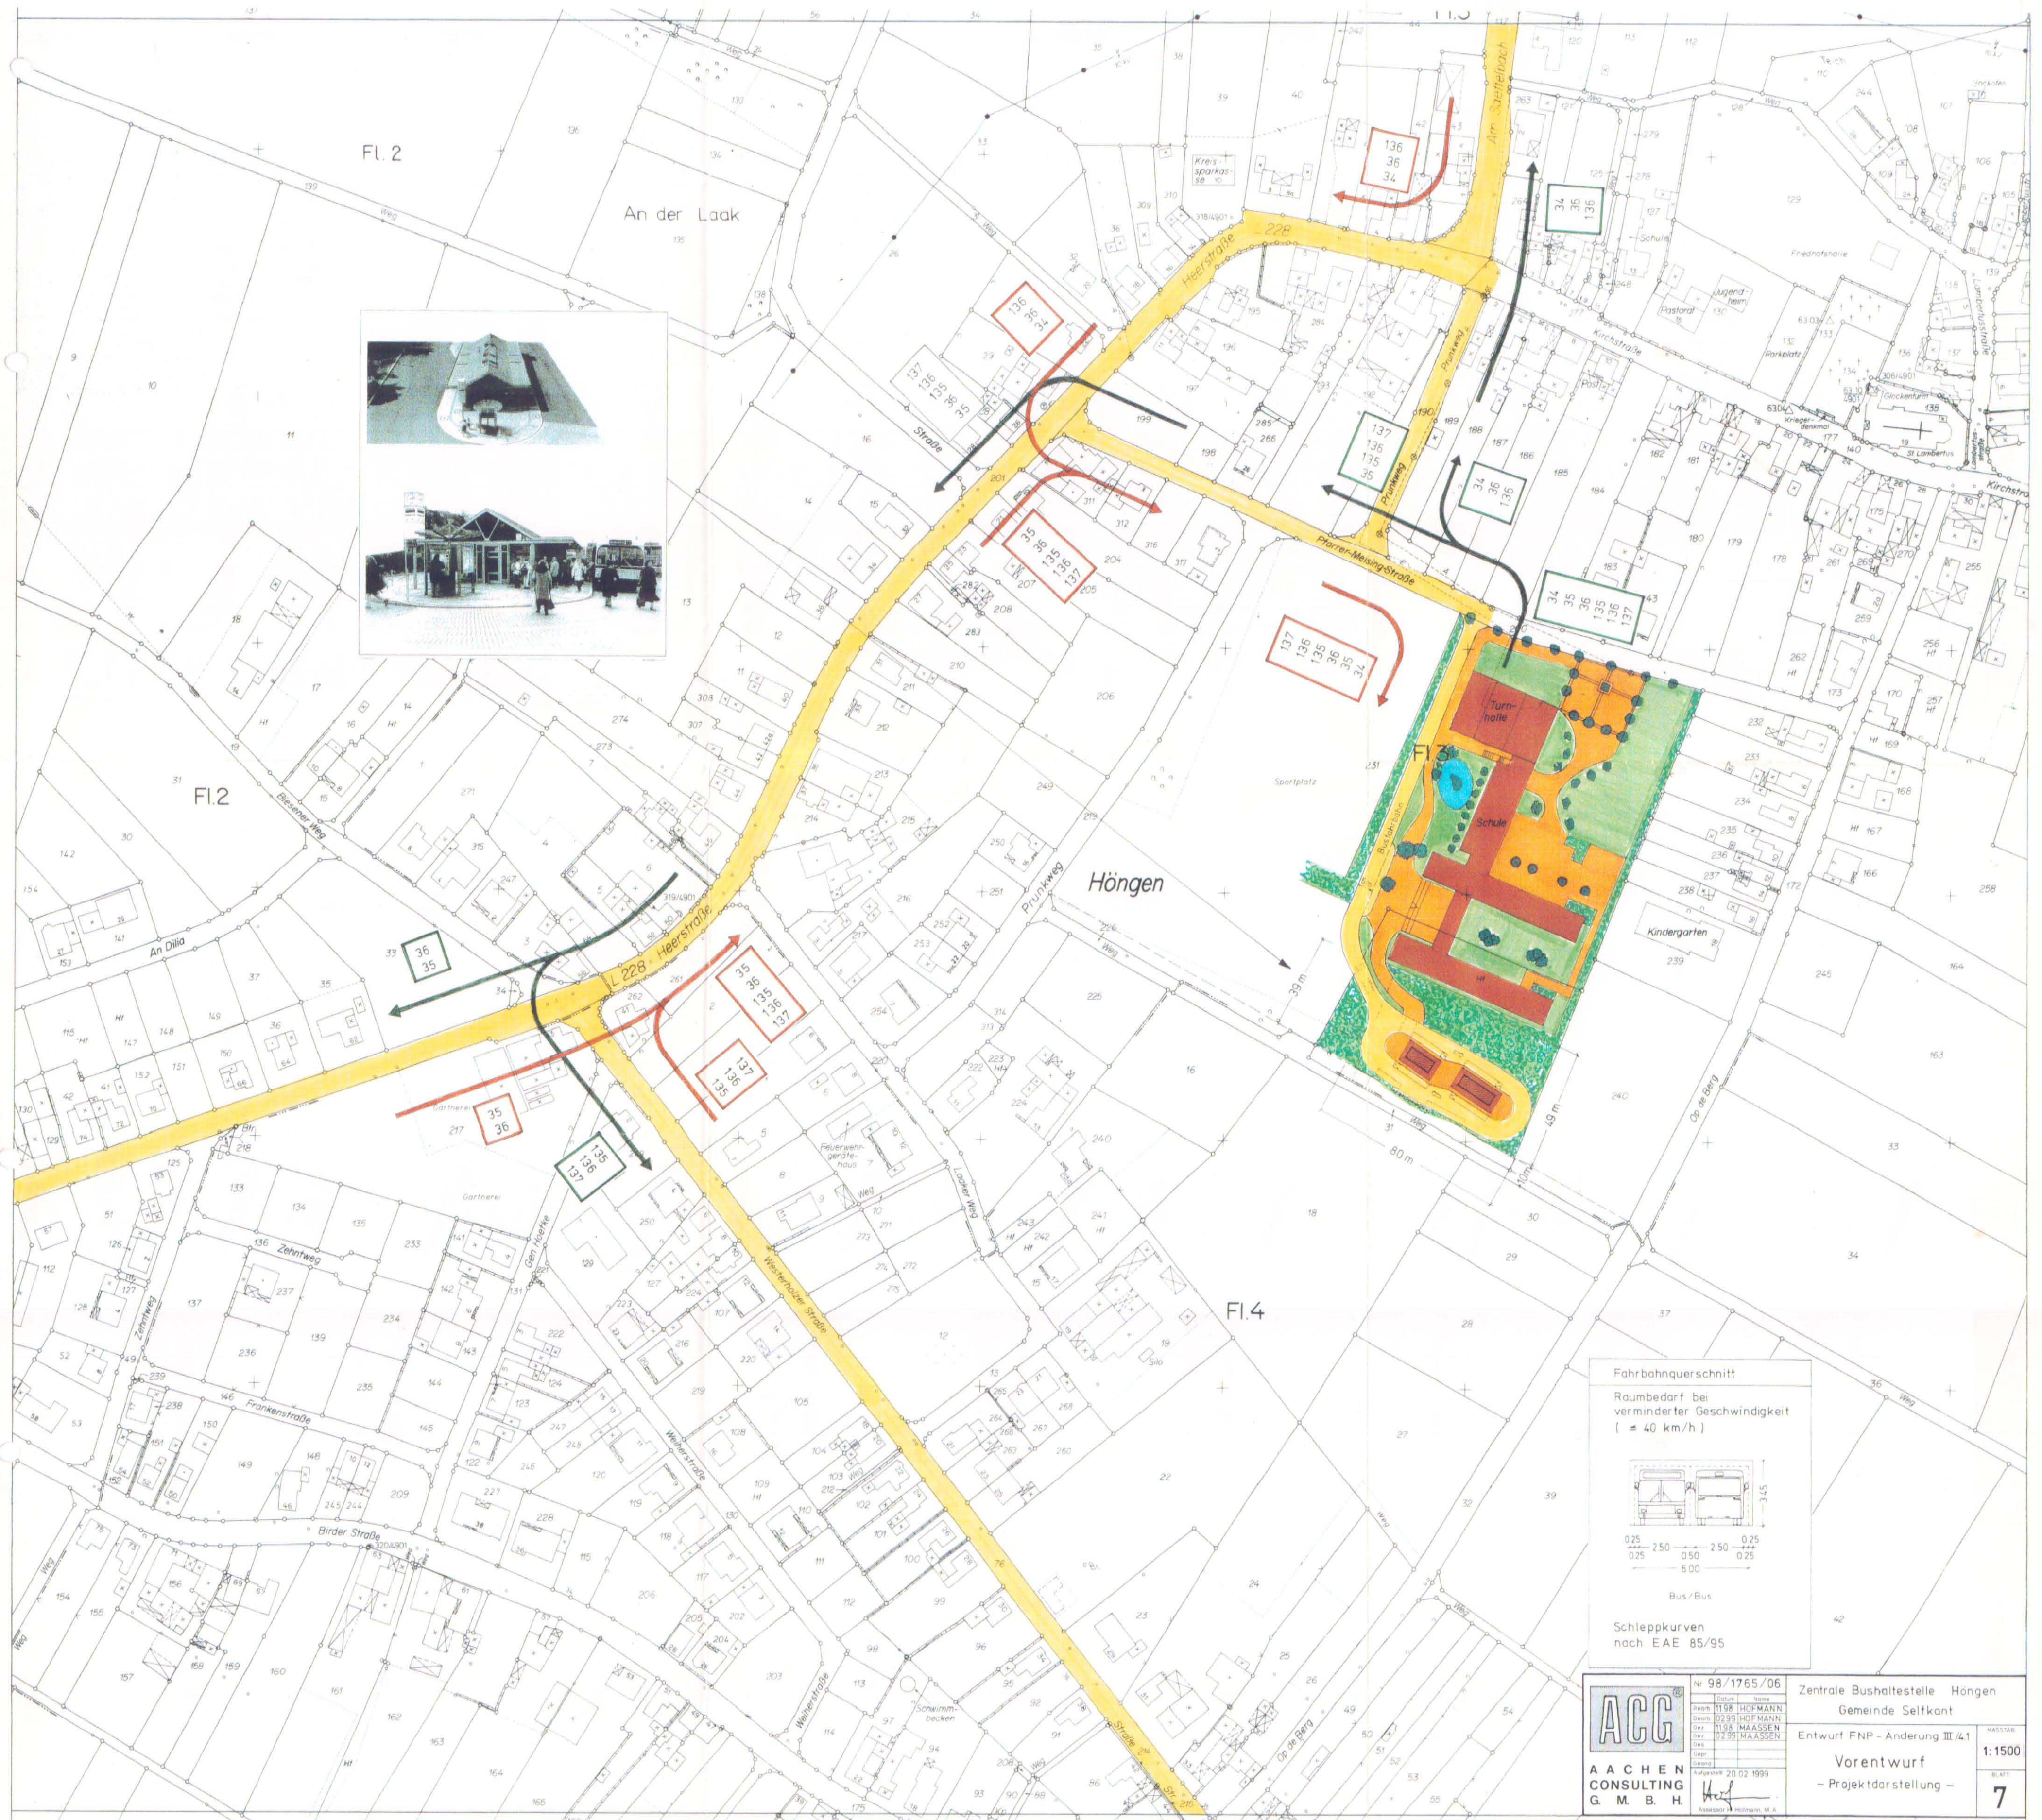

Fahrbahnquerschnitt

Raumbedarf bei
verminderter Geschwindigkeit
(= 40 km/h)

Diagram illustrating the required road width for two bus lanes (Bus/Bus) at a reduced speed of 40 km/h. The total width is 6.00m. The diagram shows the layout for two buses, with a 0.50m gap between them. The height of the bus is indicated as 3.45m.

Dimensions (m):

- Shoulder: 0.25
- Bus lane width: 2.50
- Gap between buses: 0.50
- Bus lane width: 2.50
- Shoulder: 0.25
- Total width: 6.00
- Bus height: 3.45

Bus/Bus

Schleppkurven
nach EAE 85/95

	Nr. 98/1765/06		Zentrale Bushaltestelle Höningen Gemeinde Selkant	
	Datum	Name		
	Zeichn.	11.98	HOFMANN	
	Text	02.99	HOFMANN	
	Gez.	11.98	MAASSEN	
	Text	02.99	MAASSEN	
Entwurf FNP - Änderung III/41			MASSAGE 1:1500	
Vorentwurf - Projektdarstellung -			BLATT: 7	