


WA 3
sh. Festsetzungen
im Baufeld

WA 2
sh. Festsetzungen
im Baufeld

WA 1
max. Gebäudehöhe
9,20 m bezogen auf
OKFE
Nebenanlagen:
I FD

WA 3
sh. Festsetzungen
im Baufeld

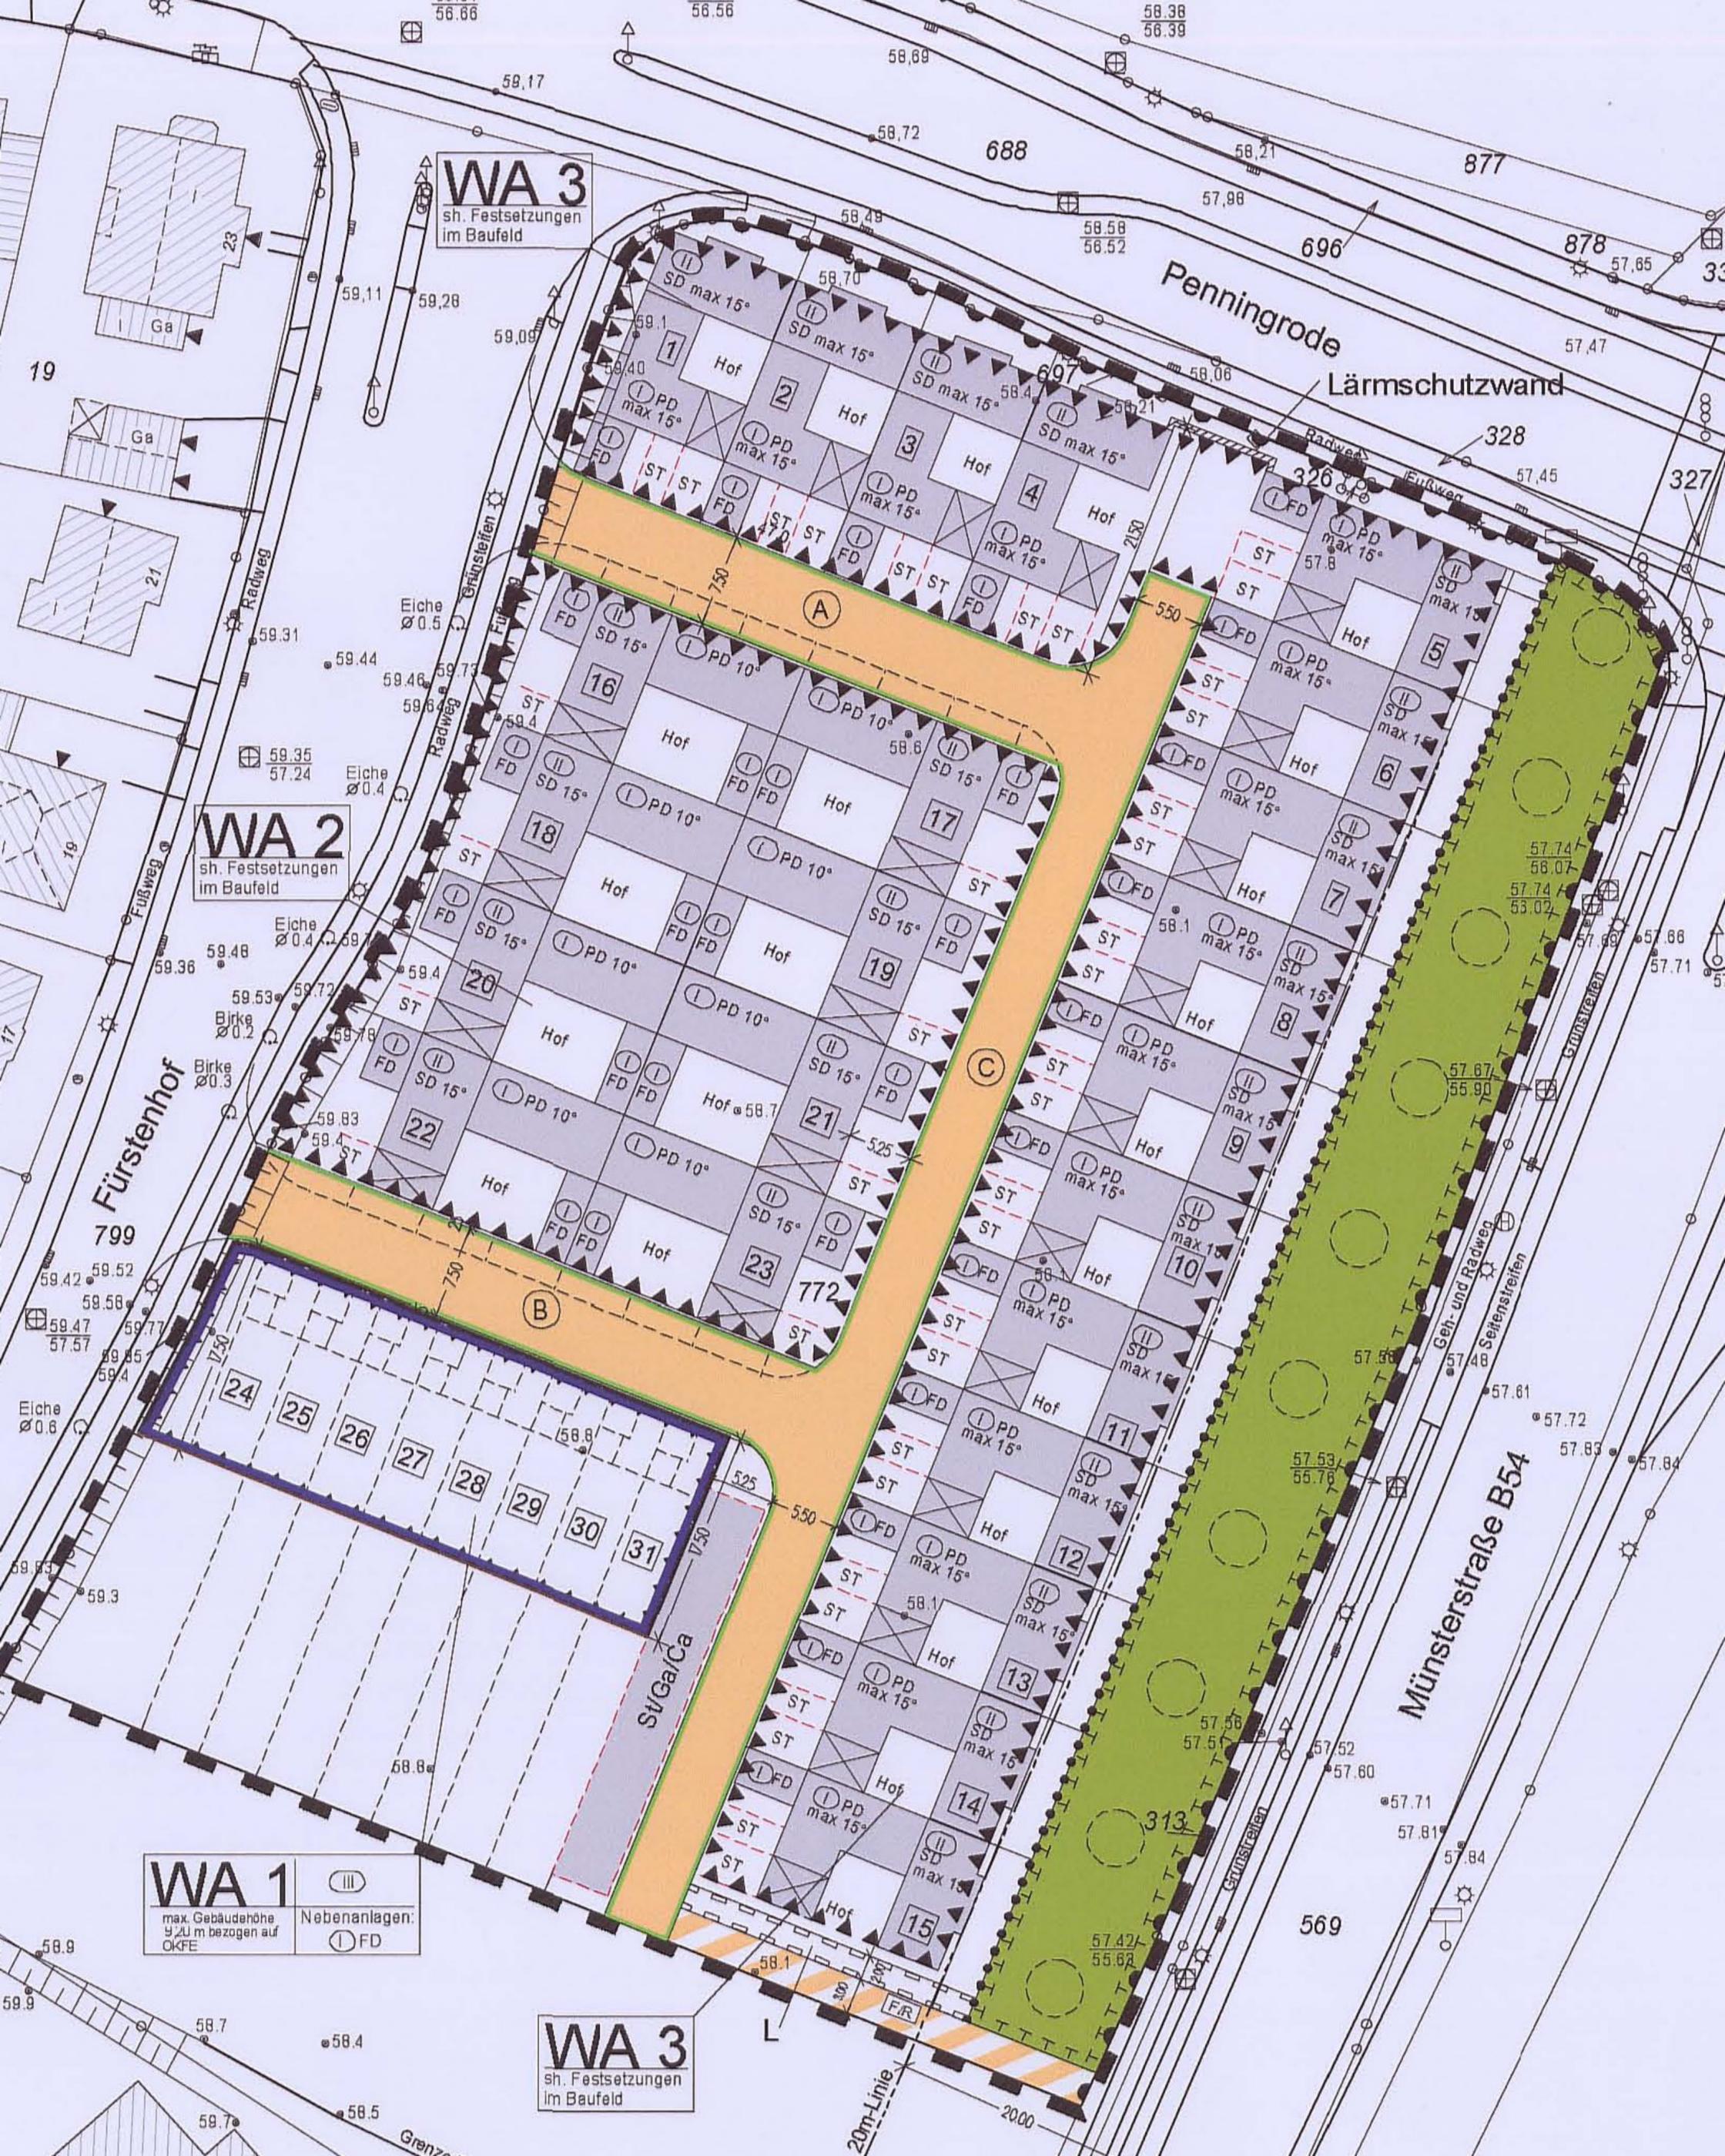

19

Fürstenhof
799

688

877

Penningrode

Lärmschutzwand

Münsterstraße B54

SV/Ga/Ca

20m-Linie

2000

799

569

878

328

327

313

772

313

59.9

58.7

58.4

59.7

58.5

58.17

58.72

58.49

58.70

58.21

58.58
58.52

57.98

696

57.65

57.85

59.11

59.28

59.09

59.1

59.40

59.4

58.4

58.21

58.06









19

21

19

17

59.42

59.52

59.58

59.47

57.57

59.85

59.4

59.3







59.35
57.24

59.48

59.36

59.48

59.53

59.72

59.78

59.83

59.4















59.44

59.46

59.73

59.4

59.4

