


Bp 1.17 Annenkamp's Gärten

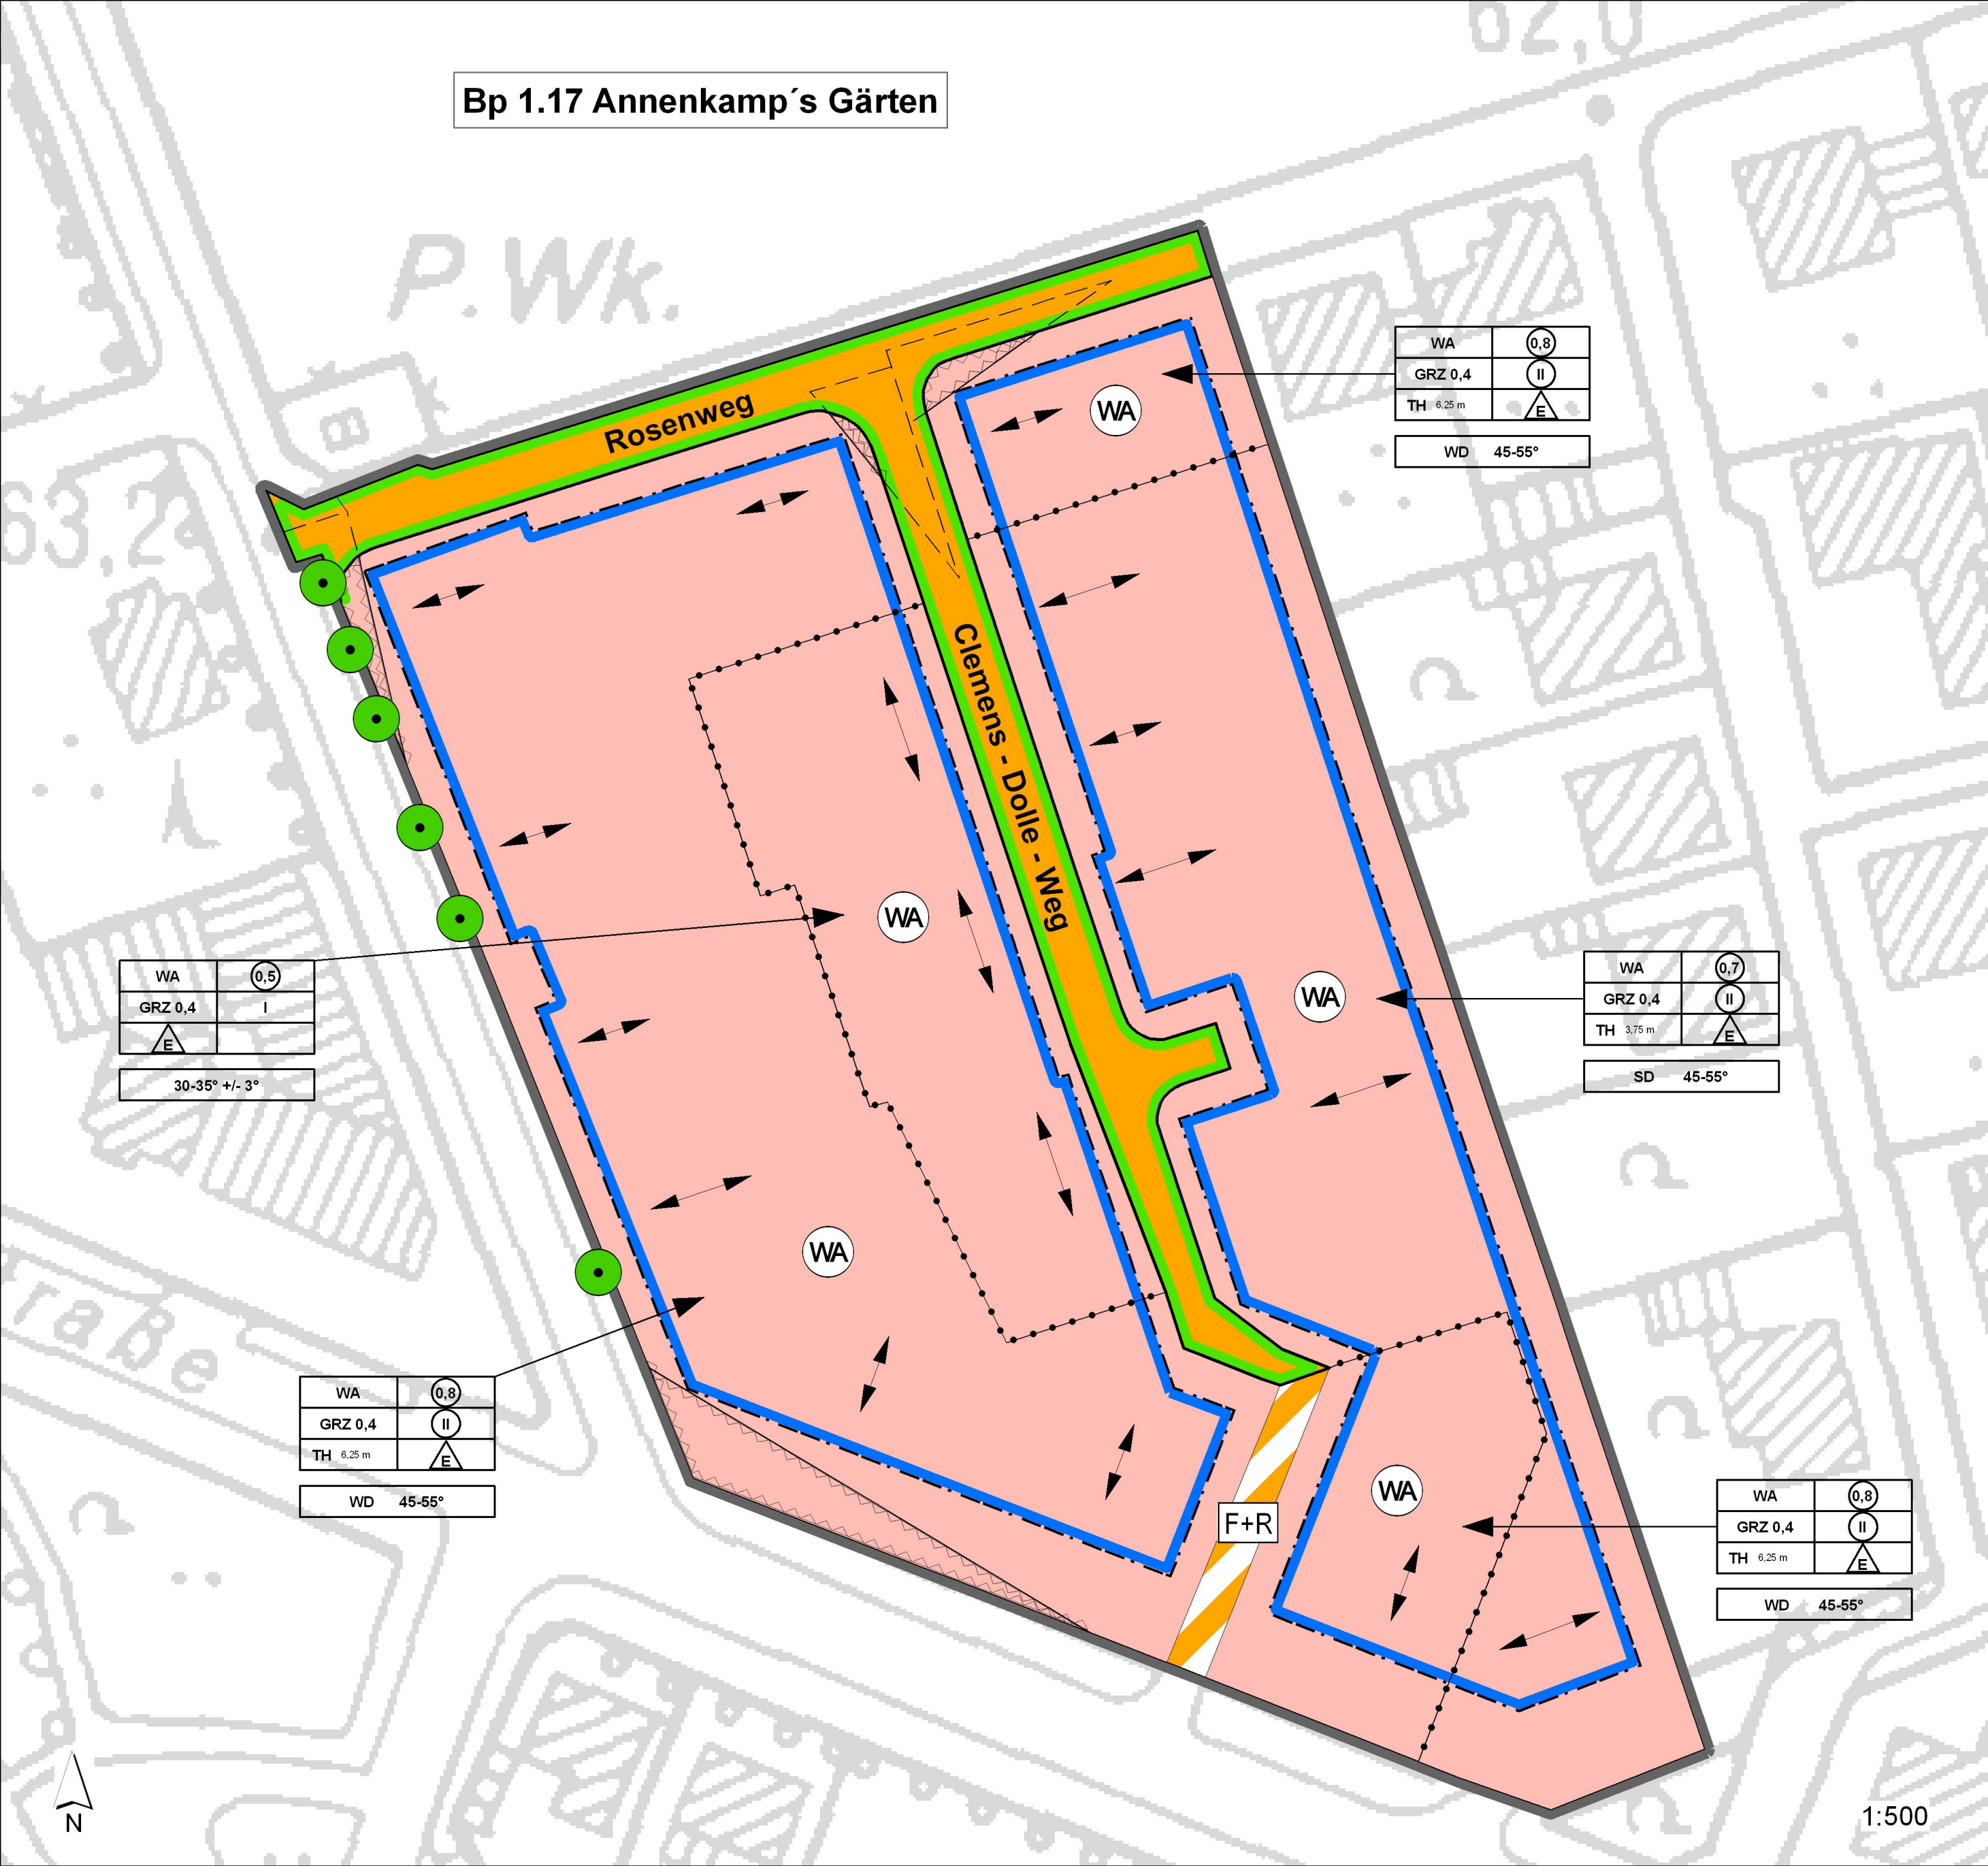

WA	0,8
GRZ 0,4	II
TH 6,25 m	E
WD	45-55°

WA	0,5
GRZ 0,4	I
E	
30-35° +/- 3°	

WA	0,7
GRZ 0,4	II
TH 3,75 m	E
SD	45-55°

WA	0,8
GRZ 0,4	II
TH 6,25 m	E
WD	45-55°

WA	0,8
GRZ 0,4	II
TH 6,25 m	E
WD	45-55°

