


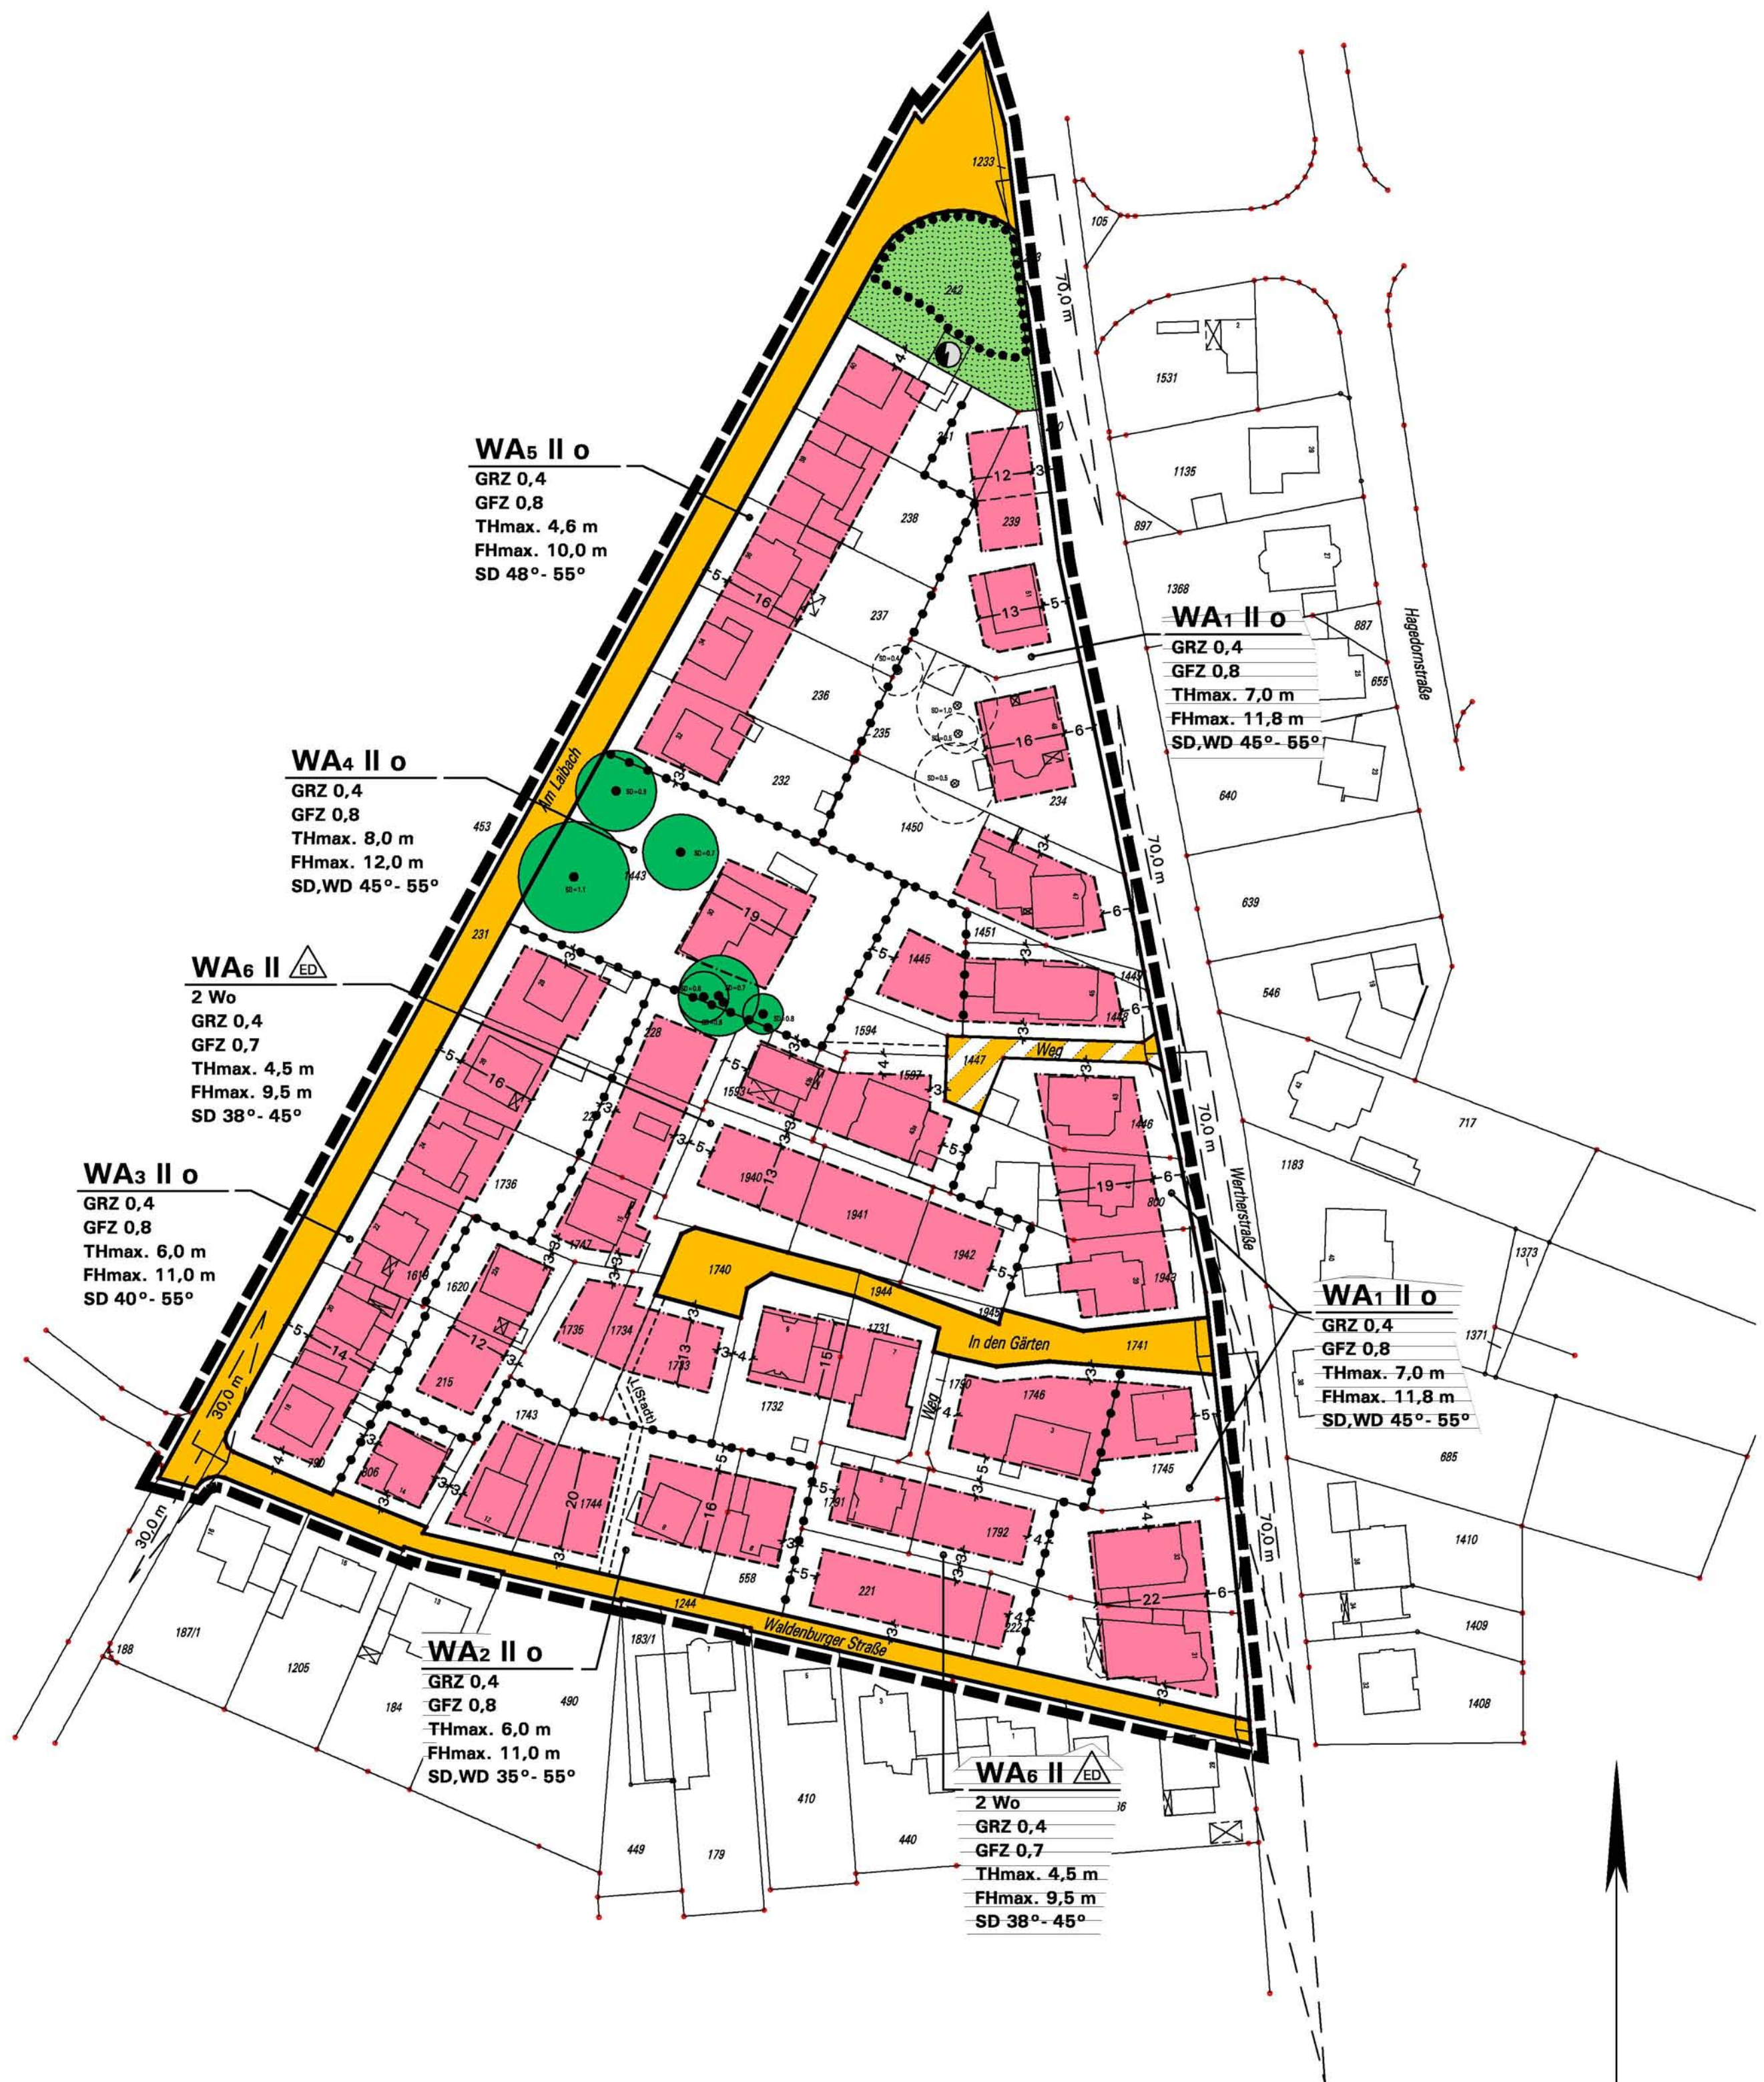

Maßstab 1 : 1.000

0,0 10 20 50 100 m