

Gemeinde Langerwehe - Bebauungsplan E11 „Langerwehe im Inland“

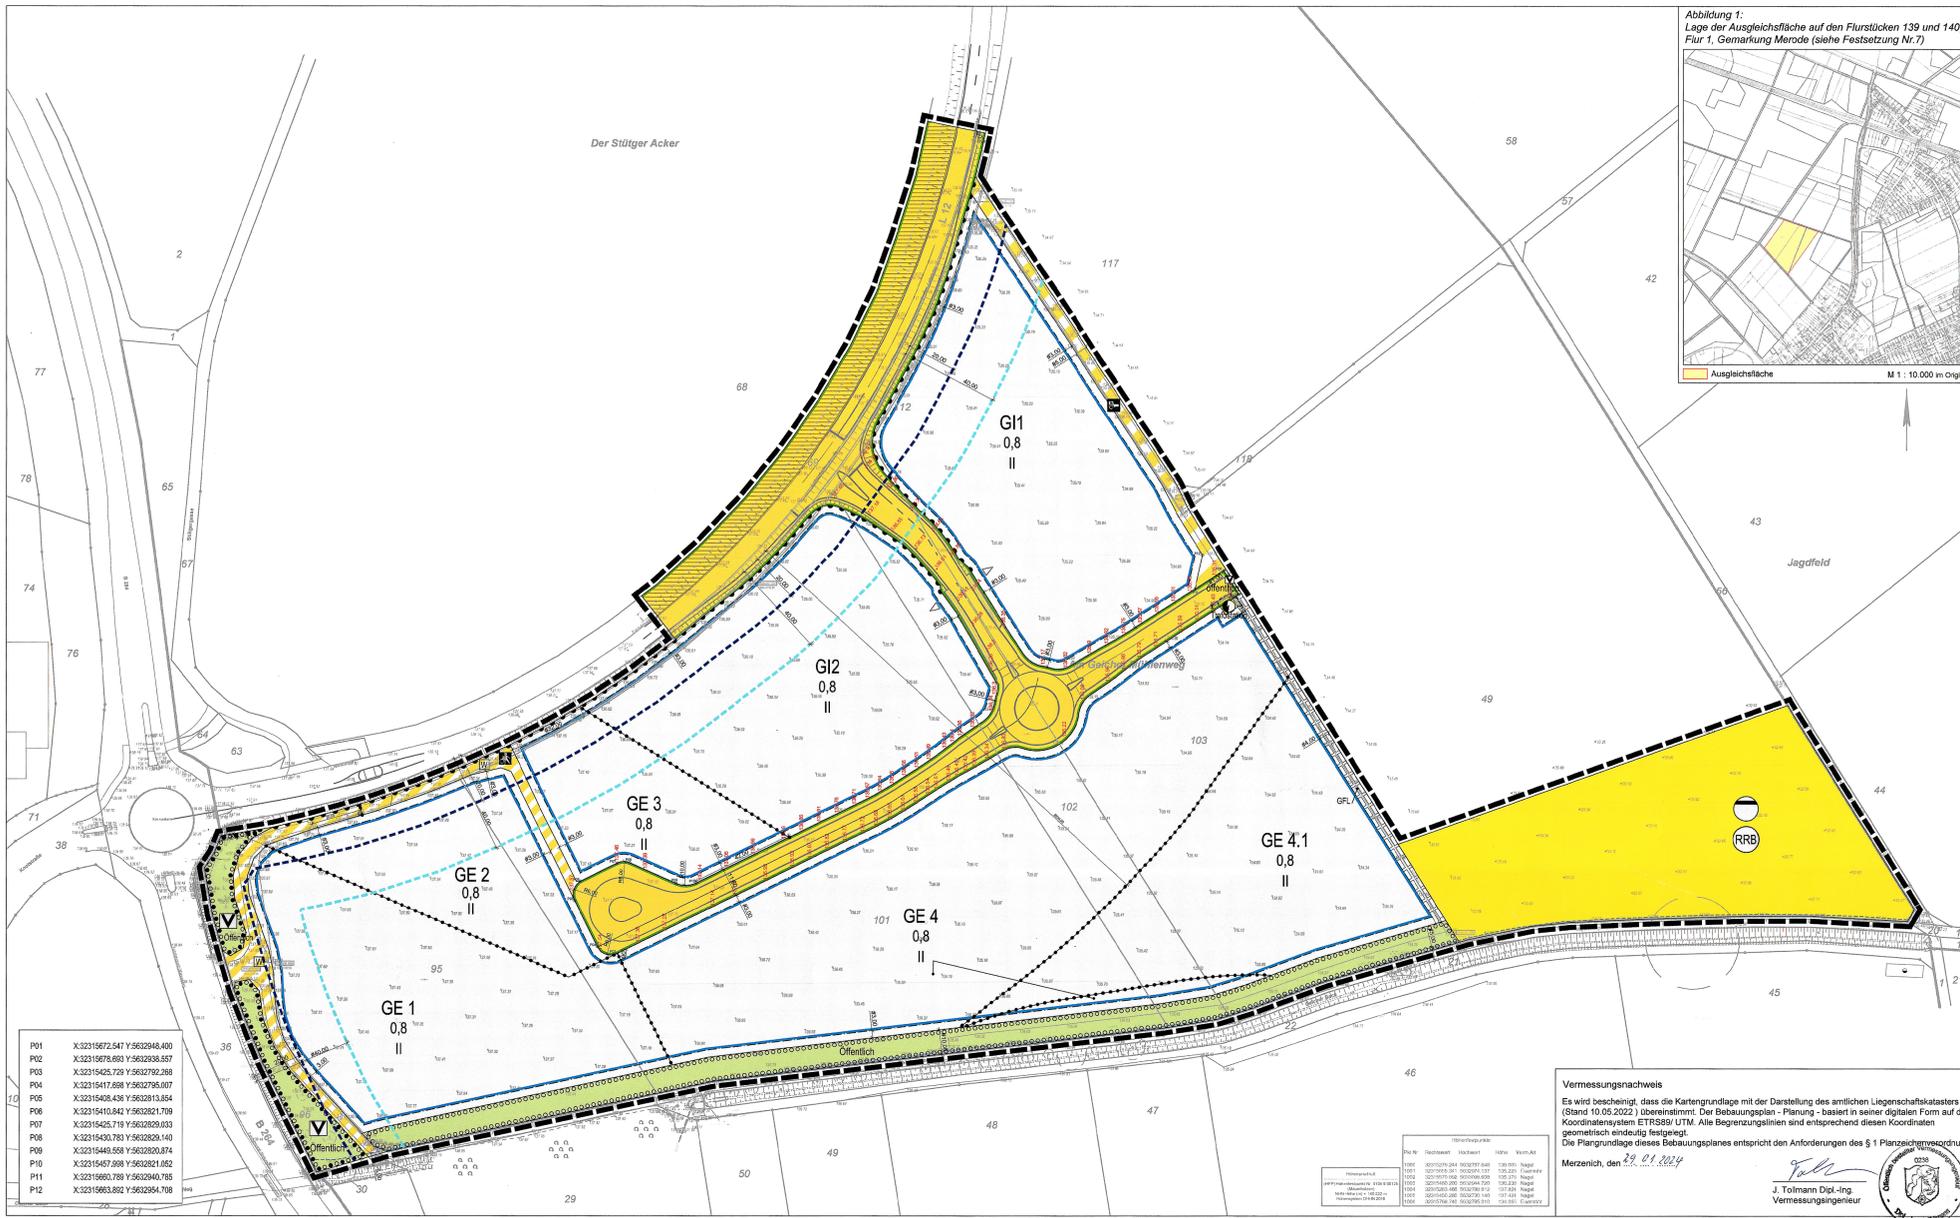


Abbildung 1: Lage der Ausgleichsfläche auf den Flurstücken 139 und 140, Flur 1, Gemarkung Merode (siehe Festsetzung Nr.7)



Table with 2 columns: Flurstück, Flurstücksnummer, and other identifiers.

Vermessungsnachweis section with a signature and official stamp of J. Tollmann, Vermessungsingenieur.

Textliche Festsetzungen

Main text block containing detailed planning regulations, including sections on planning objectives, building zones, agricultural areas, and other specific provisions.

Textliche Festsetzungen

Textual regulations section covering topics like protection of buildings, water management, and other specific planning rules.

Zeichnerische Festsetzungen

Diagrammatic regulations section showing symbols and icons for various planning elements like building zones, agricultural areas, and infrastructure.

Official stamps and signatures of the planning authority, including the mayor and other officials.

Overview map (Übersichtsplan) showing the location of the planning area within the municipality of Langerwehe.

Gemeinde Langerwehe
Bebauungsplan E11
„Langerwehe im Inland“

Logo for MWM STÄDTBAU VERKEHR and GITEMANN UMWASSERUNG.