


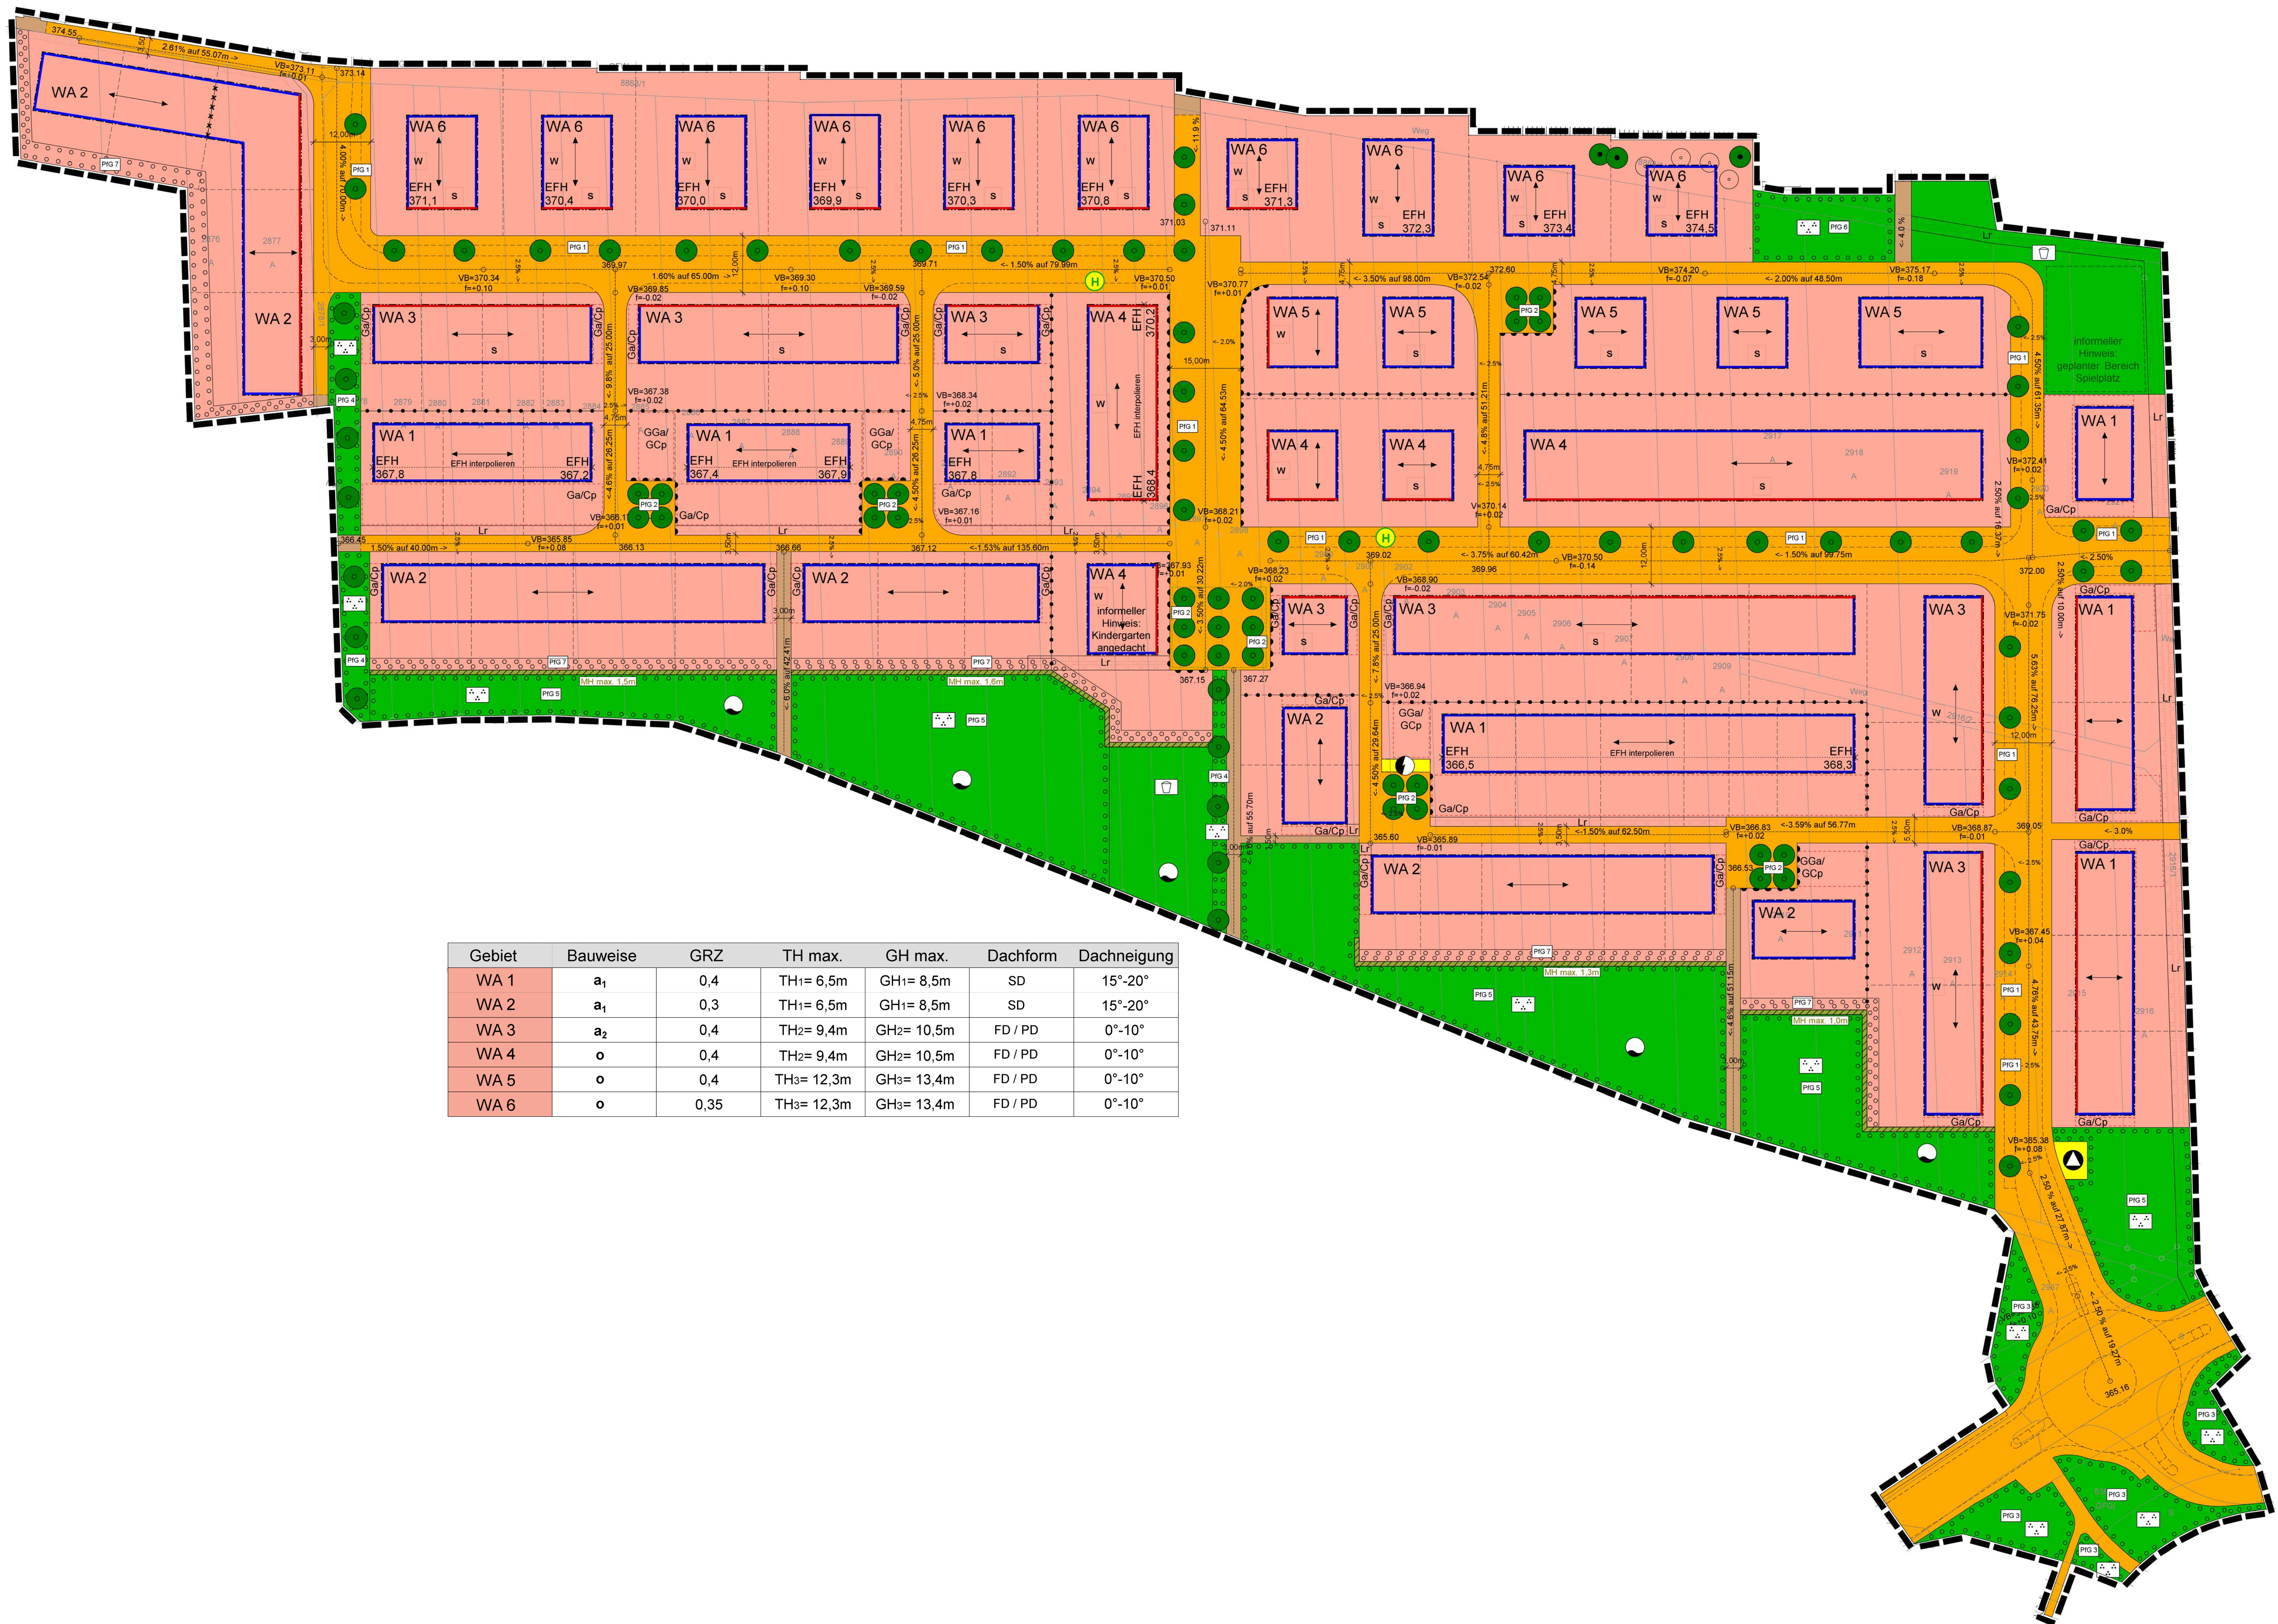

Gebiet	Bauweise	GRZ	TH max.	GH max.	Dachform	Dachneigung
WA 1	a ₁	0,4	TH ₁ = 6,5m	GH ₁ = 8,5m	SD	15°-20°
WA 2	a ₁	0,3	TH ₁ = 6,5m	GH ₁ = 8,5m	SD	15°-20°
WA 3	a ₂	0,4	TH ₂ = 9,4m	GH ₂ = 10,5m	FD / PD	0°-10°
WA 4	o	0,4	TH ₂ = 9,4m	GH ₂ = 10,5m	FD / PD	0°-10°
WA 5	o	0,4	TH ₃ = 12,3m	GH ₃ = 13,4m	FD / PD	0°-10°
WA 6	o	0,35	TH ₃ = 12,3m	GH ₃ = 13,4m	FD / PD	0°-10°