

KOORDINATEN DER STRASSENACHSEN


Straße "A"		Straße "B"	
Y	X	Y	X
1	2283.64	80487.54	
2	2234.61	80497.77	
3	2167.08	80513.68	
4	2157.73	80473.97	
5	2196.33	80430.25	
6	2255.73	80418.41	
7	2298.95	80439.49	
8	2345.63	80437.99	
9	2379.51	80418.68	

Straße "B"		Straße "C"	
Y	X	Y	X
1	2193.13	80517.97	
2	2209.63	80551.35	
3	2264.97	80600.86	
4	2286.83	80623.79	
5	2334.68	80662.68	

Straße "C"		Straße "D"	
Y	X	Y	X
1	2176.47	80490.51	
2	2147.10	80500.50	
3	2116.49	80517.34	
4	2054.38	80567.44	
5	2016.22	80574.11	

Römerweg		Achse L 692	
Y	X	Y	X
1	2287.25	80308.12	
2	2327.02	80344.12	
3	2356.05	80390.08	
4	2383.09	80421.97	
5	2530.79	80553.56	
6	2577.18	80614.54	
7	2597.22	80655.23	
8	2605.76	80680.80	
9	2611.73	80712.34	
10	2573.88	80766.73	
11	2543.92	80722.64	
12	2522.46	80683.25	
13	2436.66	80565.91	
14	2444.58	80585.17	
15	2432.04	80581.48	
16	2448.98	80572.12	
17	2442.34	80562.07	
18	2429.60	80567.86	

Achse L 692		AS L 692/Straße "A"	
Y	X	Y	X
1	2122.77	80380.74	
2	2287.16	80525.99	
3	2395.35	80630.61	
1	2280.65	80525.24	
2	2257.34	80509.62	
3	2232.88	80507.72	
4	2216.30	80515.43	
5	2184.91	80514.63	
6	2218.22	80501.23	
7	2224.28	80494.37	
8	2227.31	80489.80	
9	2227.10	80480.73	
10	2220.55	80472.47	

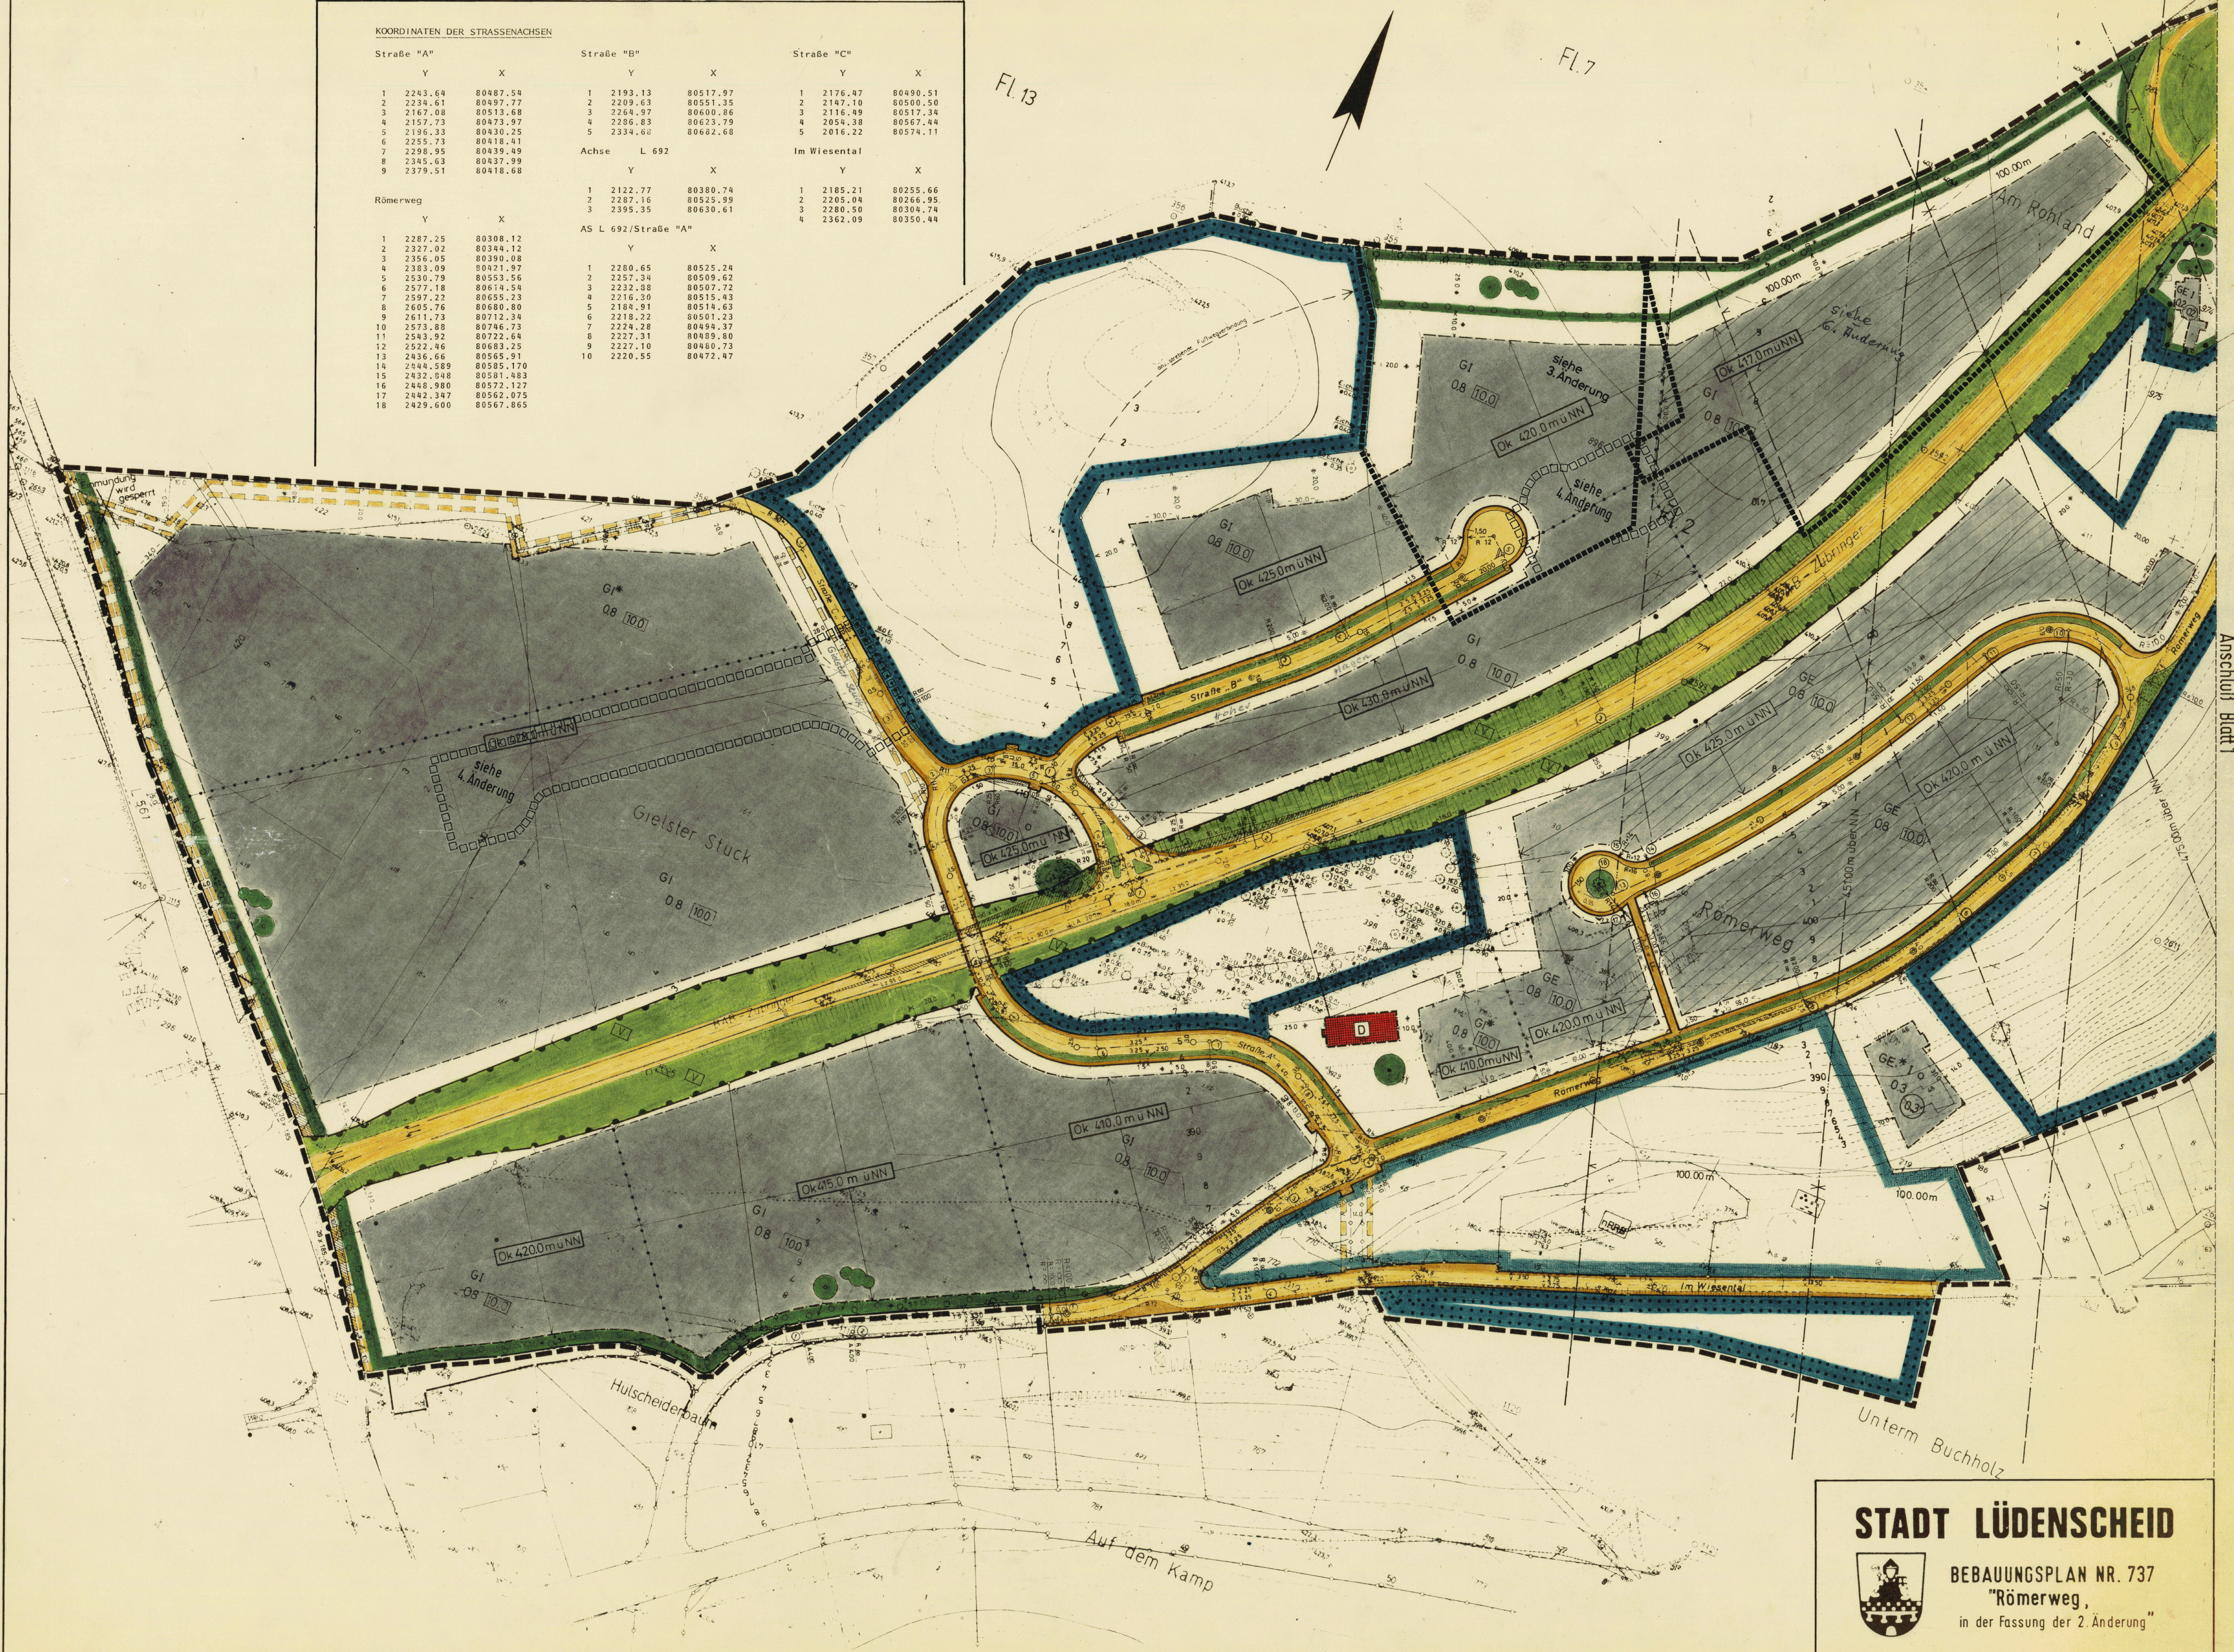

STADT LÜDENSCHIED



BEBAUUNGSPLAN NR. 737
"Römerweg,
in der Fassung der 2. Änderung"

Gemarkung Lüdenscheid-Land Flur: 2

Maßstab 1: 1000

Bestehend aus: Blatt 1 u. Blatt 2 = Absandsliste

Blatt 2

Entwurf: Ba

Gezeichnet: sa, geod. Br./Fr.