


KOORDINATEN DER STRASSENACHSE

NR.	Y	X
1	3406382,846	5675575,764
2	3406407,209	5675569,234
3	3406434,515	5675562,596
4	3406451,456	5675560,057
5	3406473,547	5675580,919
6	3406472,071	5675611,180
7	3406489,476	5675646,168
8	3406507,208	5675667,677
9	3406525,517	5675710,157
10	3406539,397	5675749,783
11	3406592,321	5675802,446
12	3406626,815	5675816,479
13	3406673,100	5675842,420
14	3406709,176	5675856,868
15	3406814,614	5675883,906
16	3406856,089	5675888,548
17	3406890,445	5675887,582

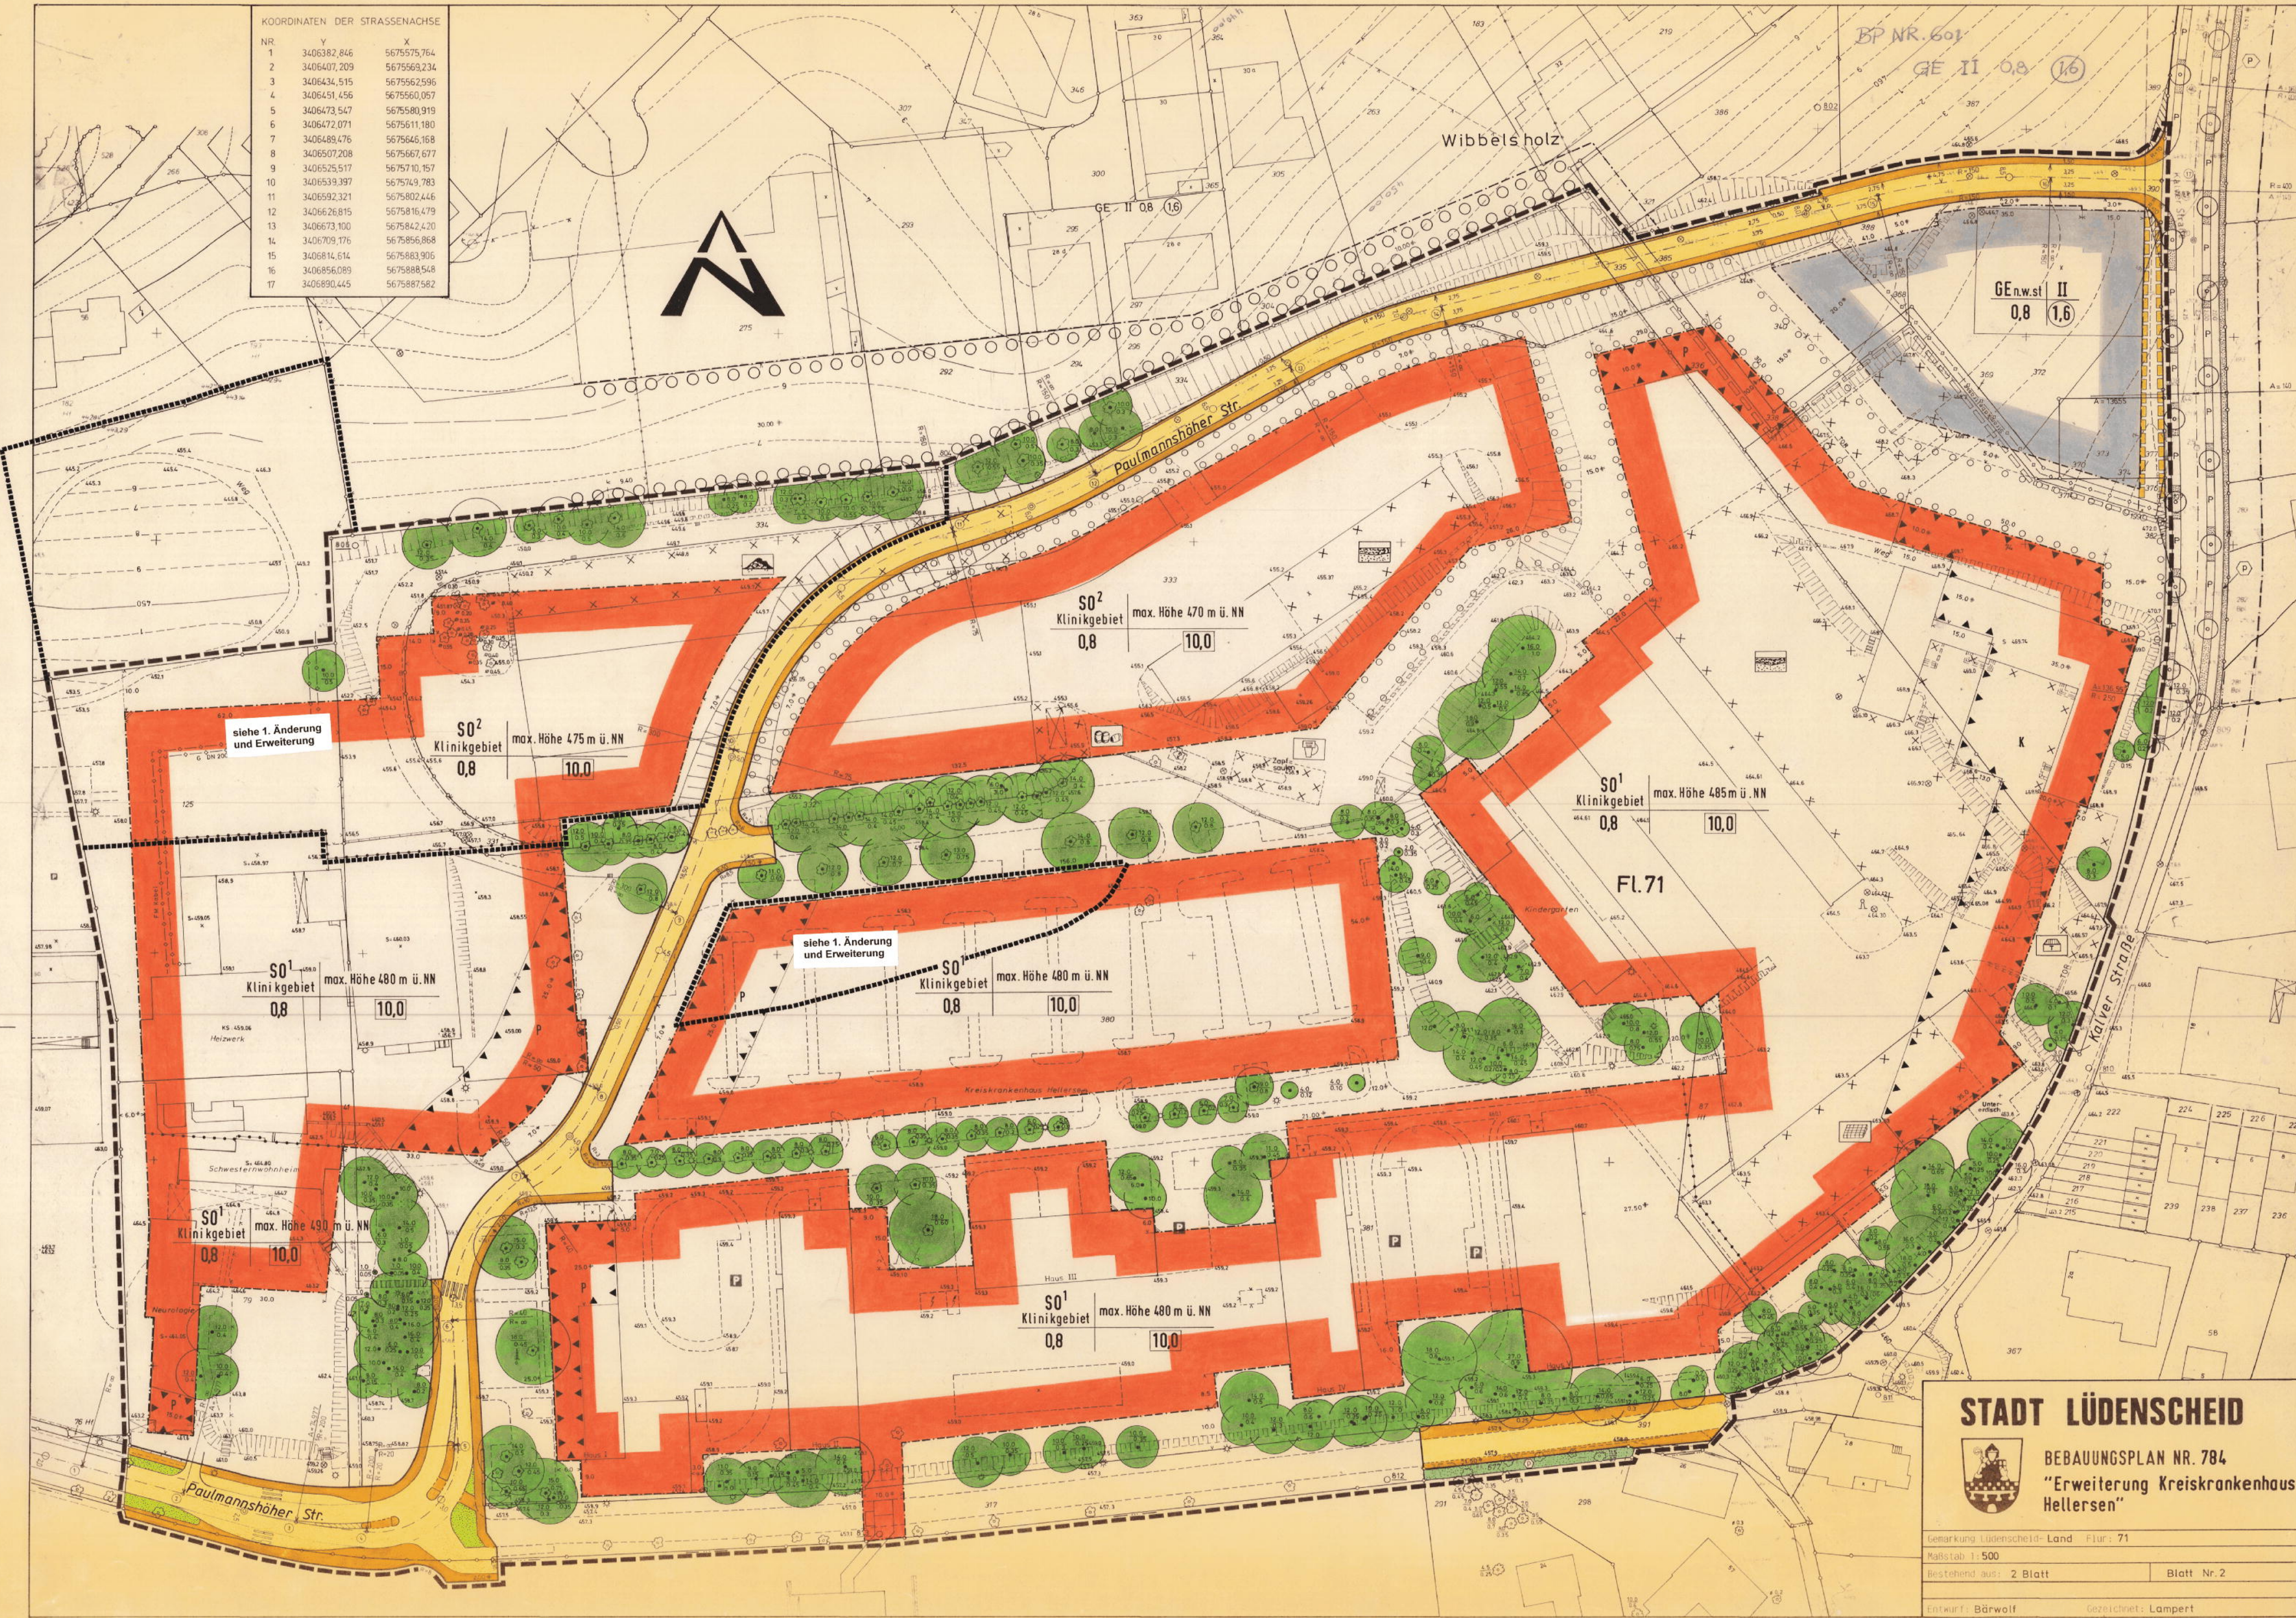

STADT LÜDENSCHIED

BEBAUUNGSPLAN NR. 784
"Erweiterung Kreiskrankenhaus
Hellersen"

Bemerkung Lüdenschied-Land Flur: 71	
Maßstab 1:500	
Bestehend aus: 2 Blatt	Blatt Nr. 2
Entwurf: Bärwolf Gezeichnet: Lampert	