


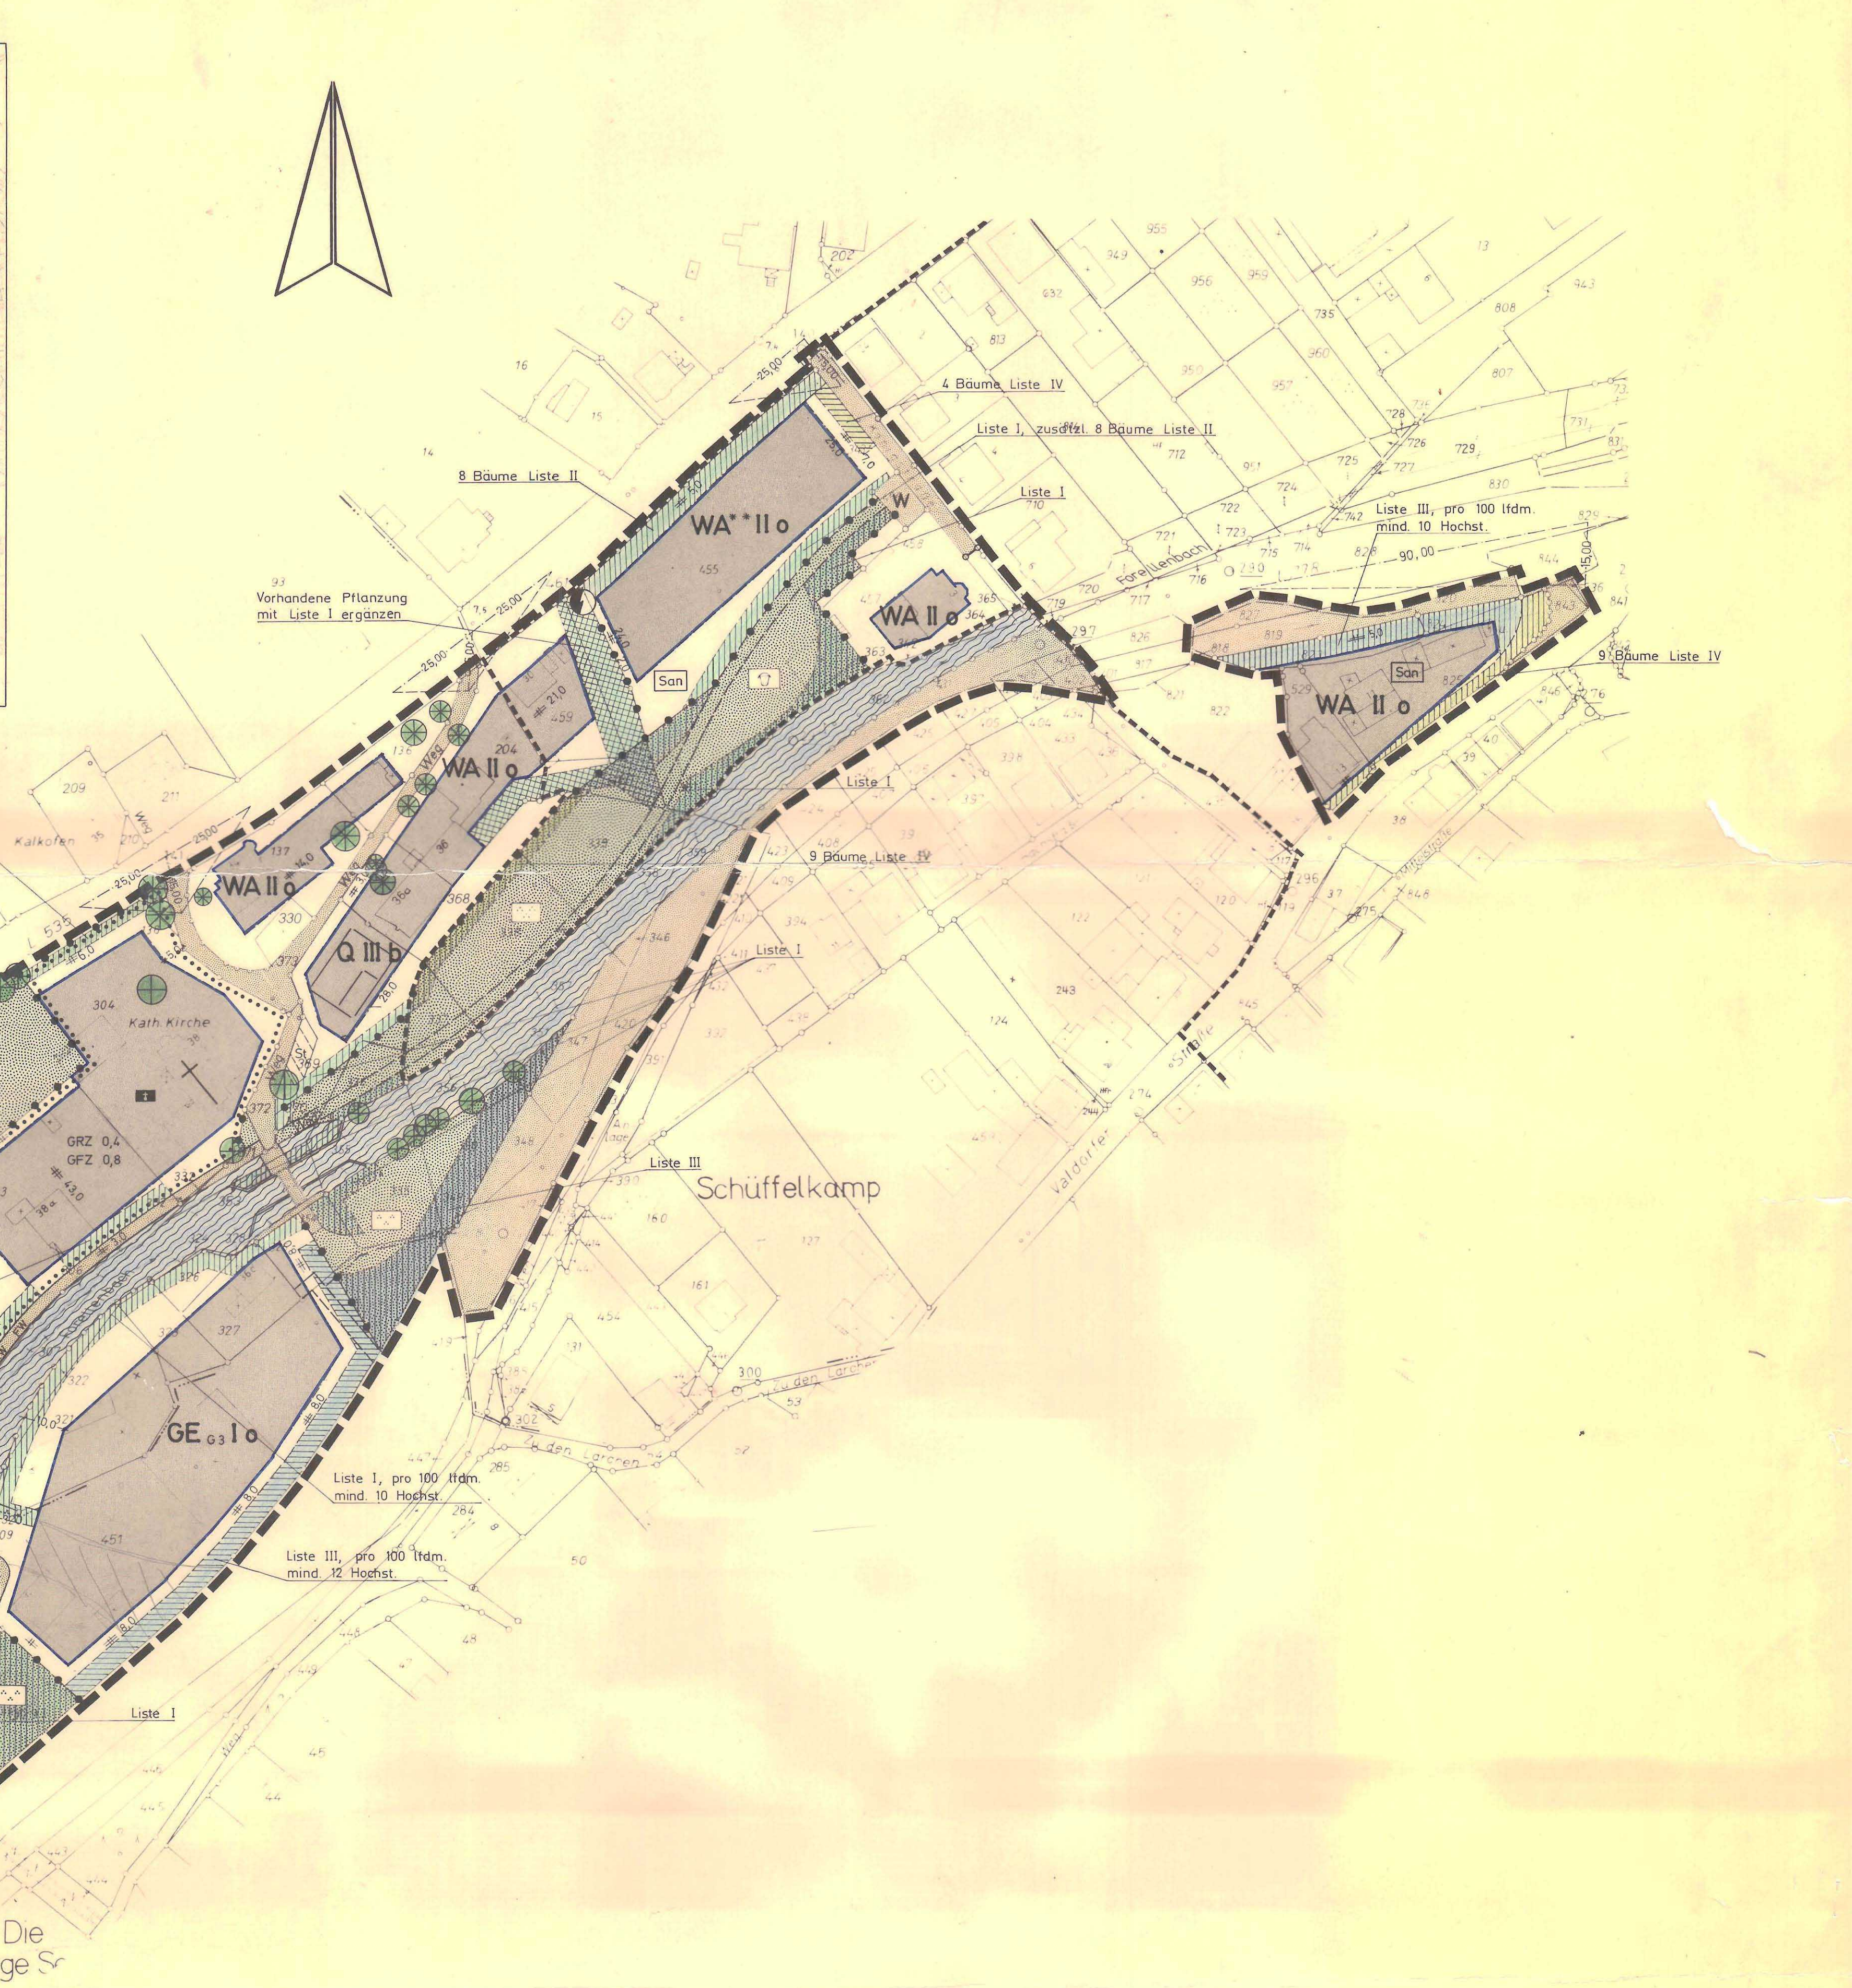

Stadt Vlotho
Bebauungsplan
Nr. 1.1 A
› Rahlbruch ‹