


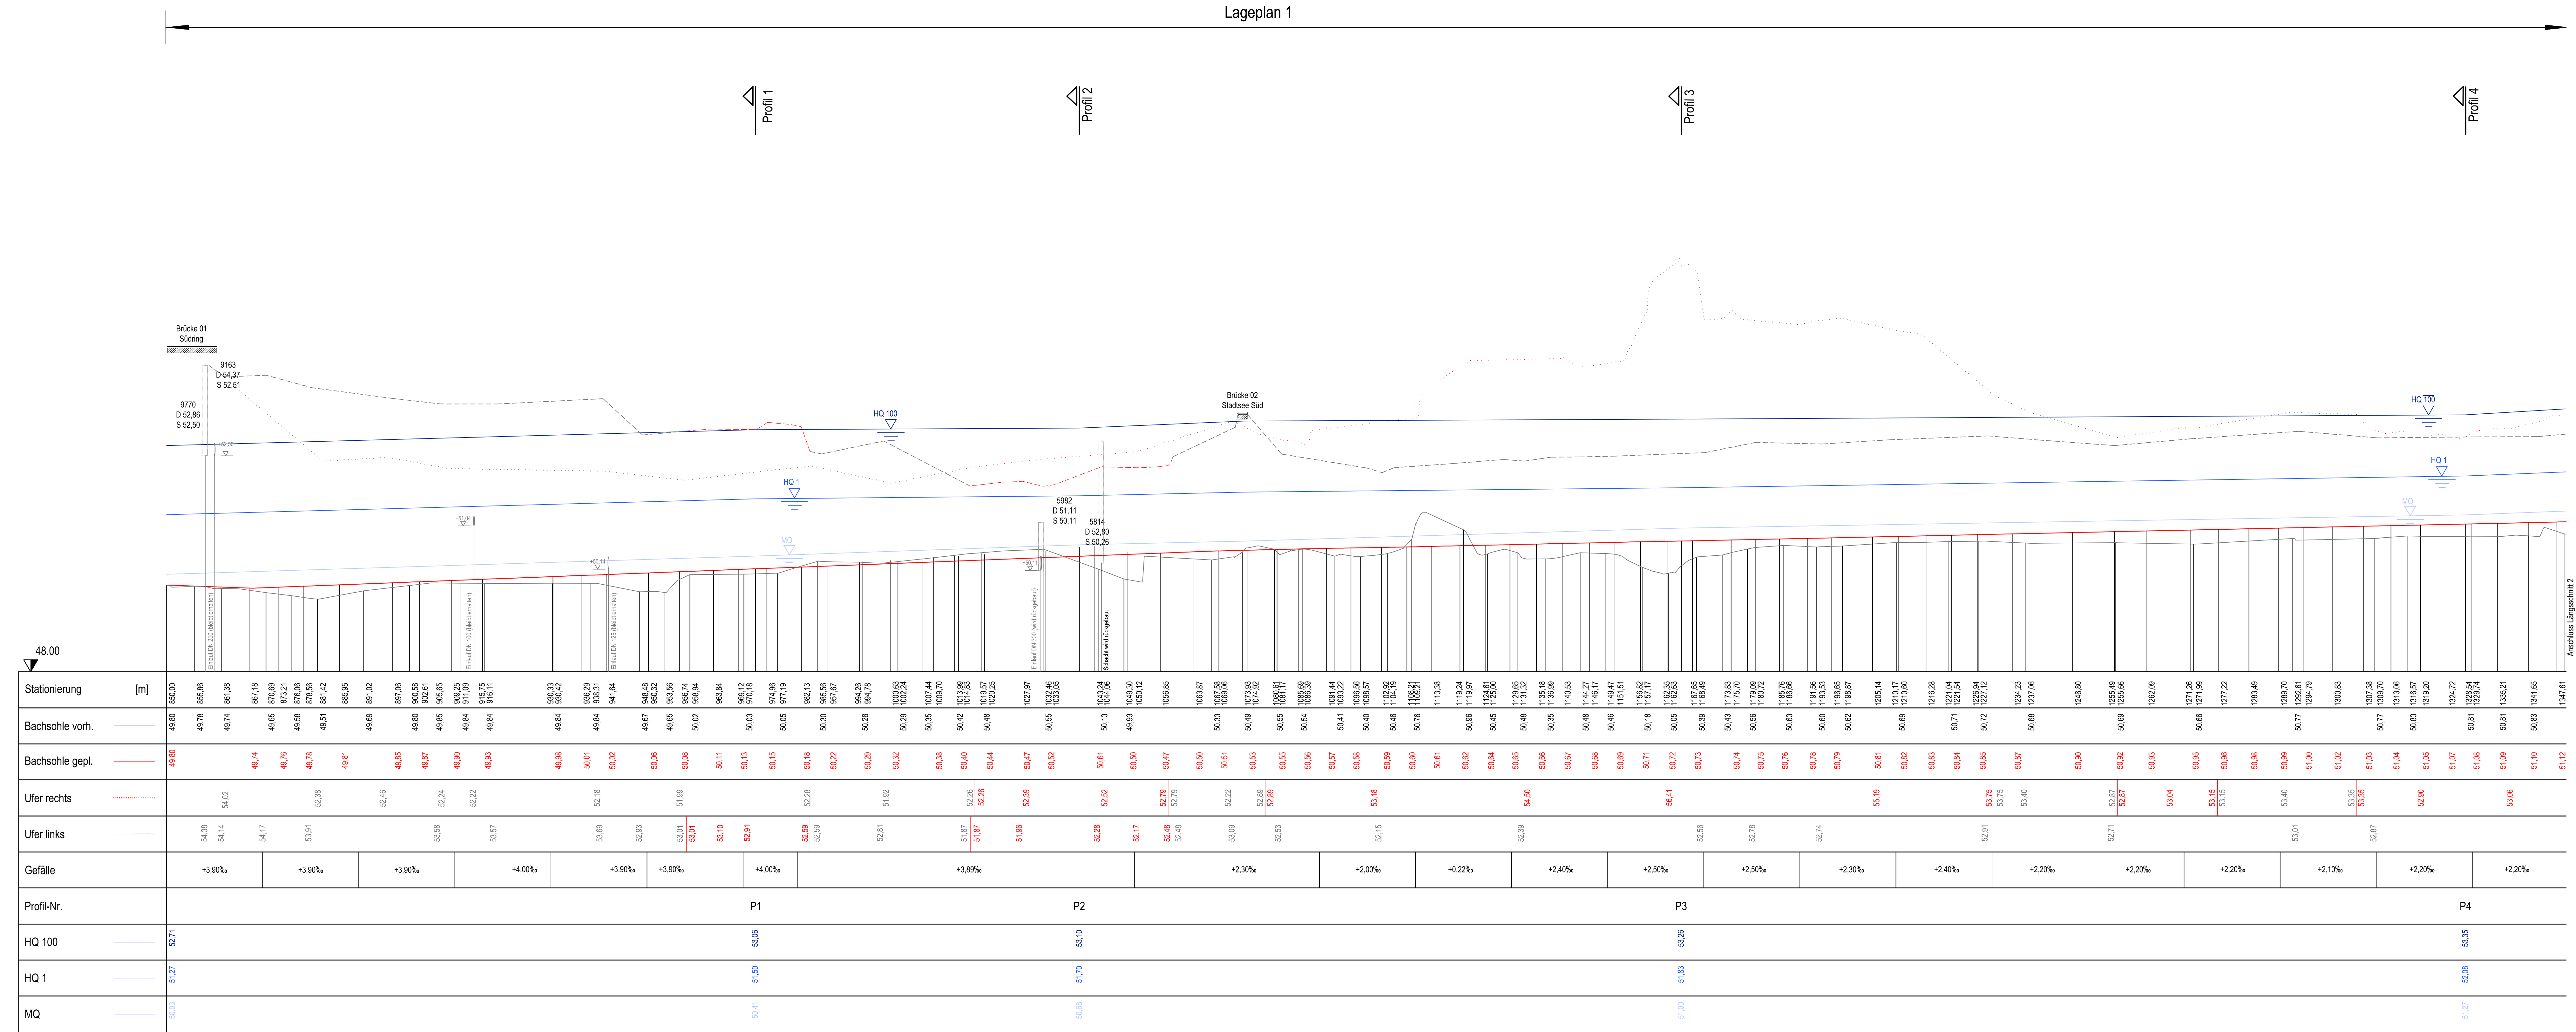

Genehmigung gem. § 68 WHG

4				
3				
2				
1				