


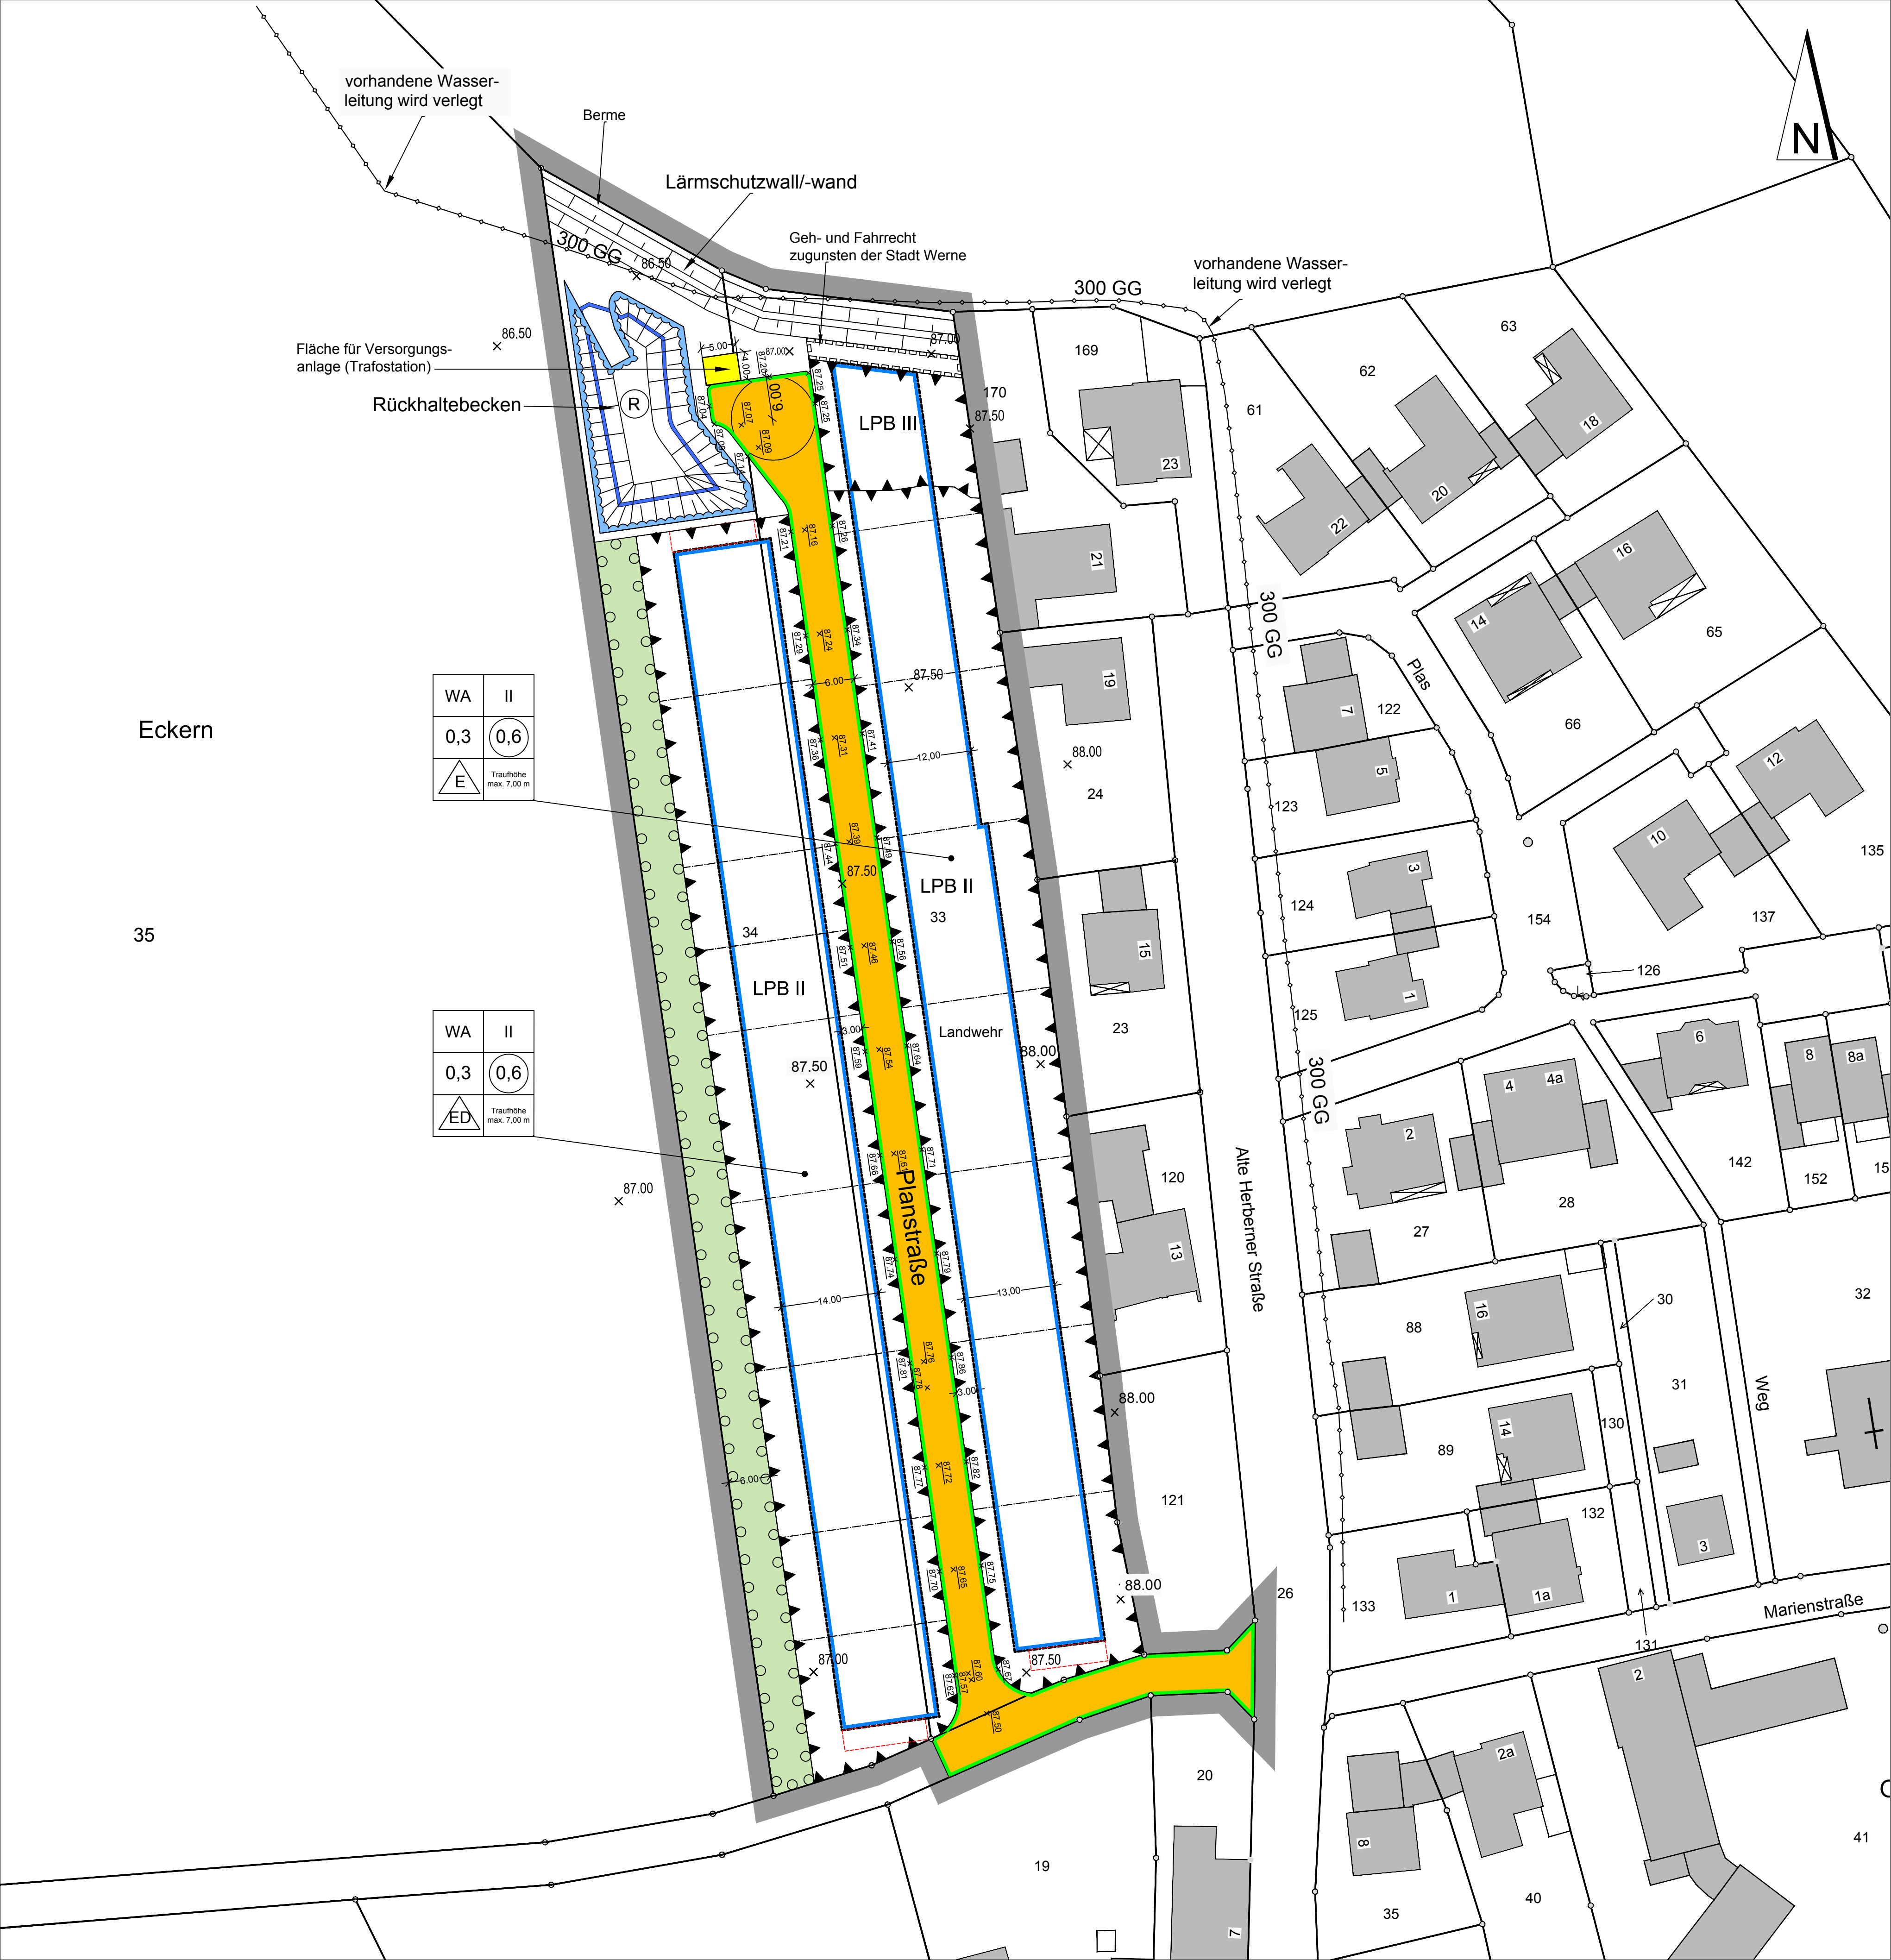

vorhandene Wasser-
leitung wird verlegt

Berme

Lärmschutzwand/-wand

Geh- und Fahrrecht
zugunsten der Stadt Werne

300 GG

vorhandene Wasser-
leitung wird verlegt

Fläche für Versorgungs-
anlage (Trafostation)

Rückhaltebecken

(R)

LPB III

169

23

21

19

24

15

23

120

13

121

26

20

19

Alte Herberner Straße

Marienstraße

Weg

Platz

14

2a

40

35

89

1

2

3

31

131

132

130

30

28

88

2

4

4a

6

8

8a

15

32

152

142

154

126

137

135

10

12

65

66

14

22

20

18

63

62

61

170

87.50

87.00

87.25

87.00

86.50

300 GG

86.50

5.00

4.00

87.00

87.00

87.00

87.16





87.21

87.21

WA	II
0,3	0,6
E	Traufhöhe max. 7,00 m

WA	II
0,3	0,6
ED	Traufhöhe max. 7,00 m

Eckern

35