


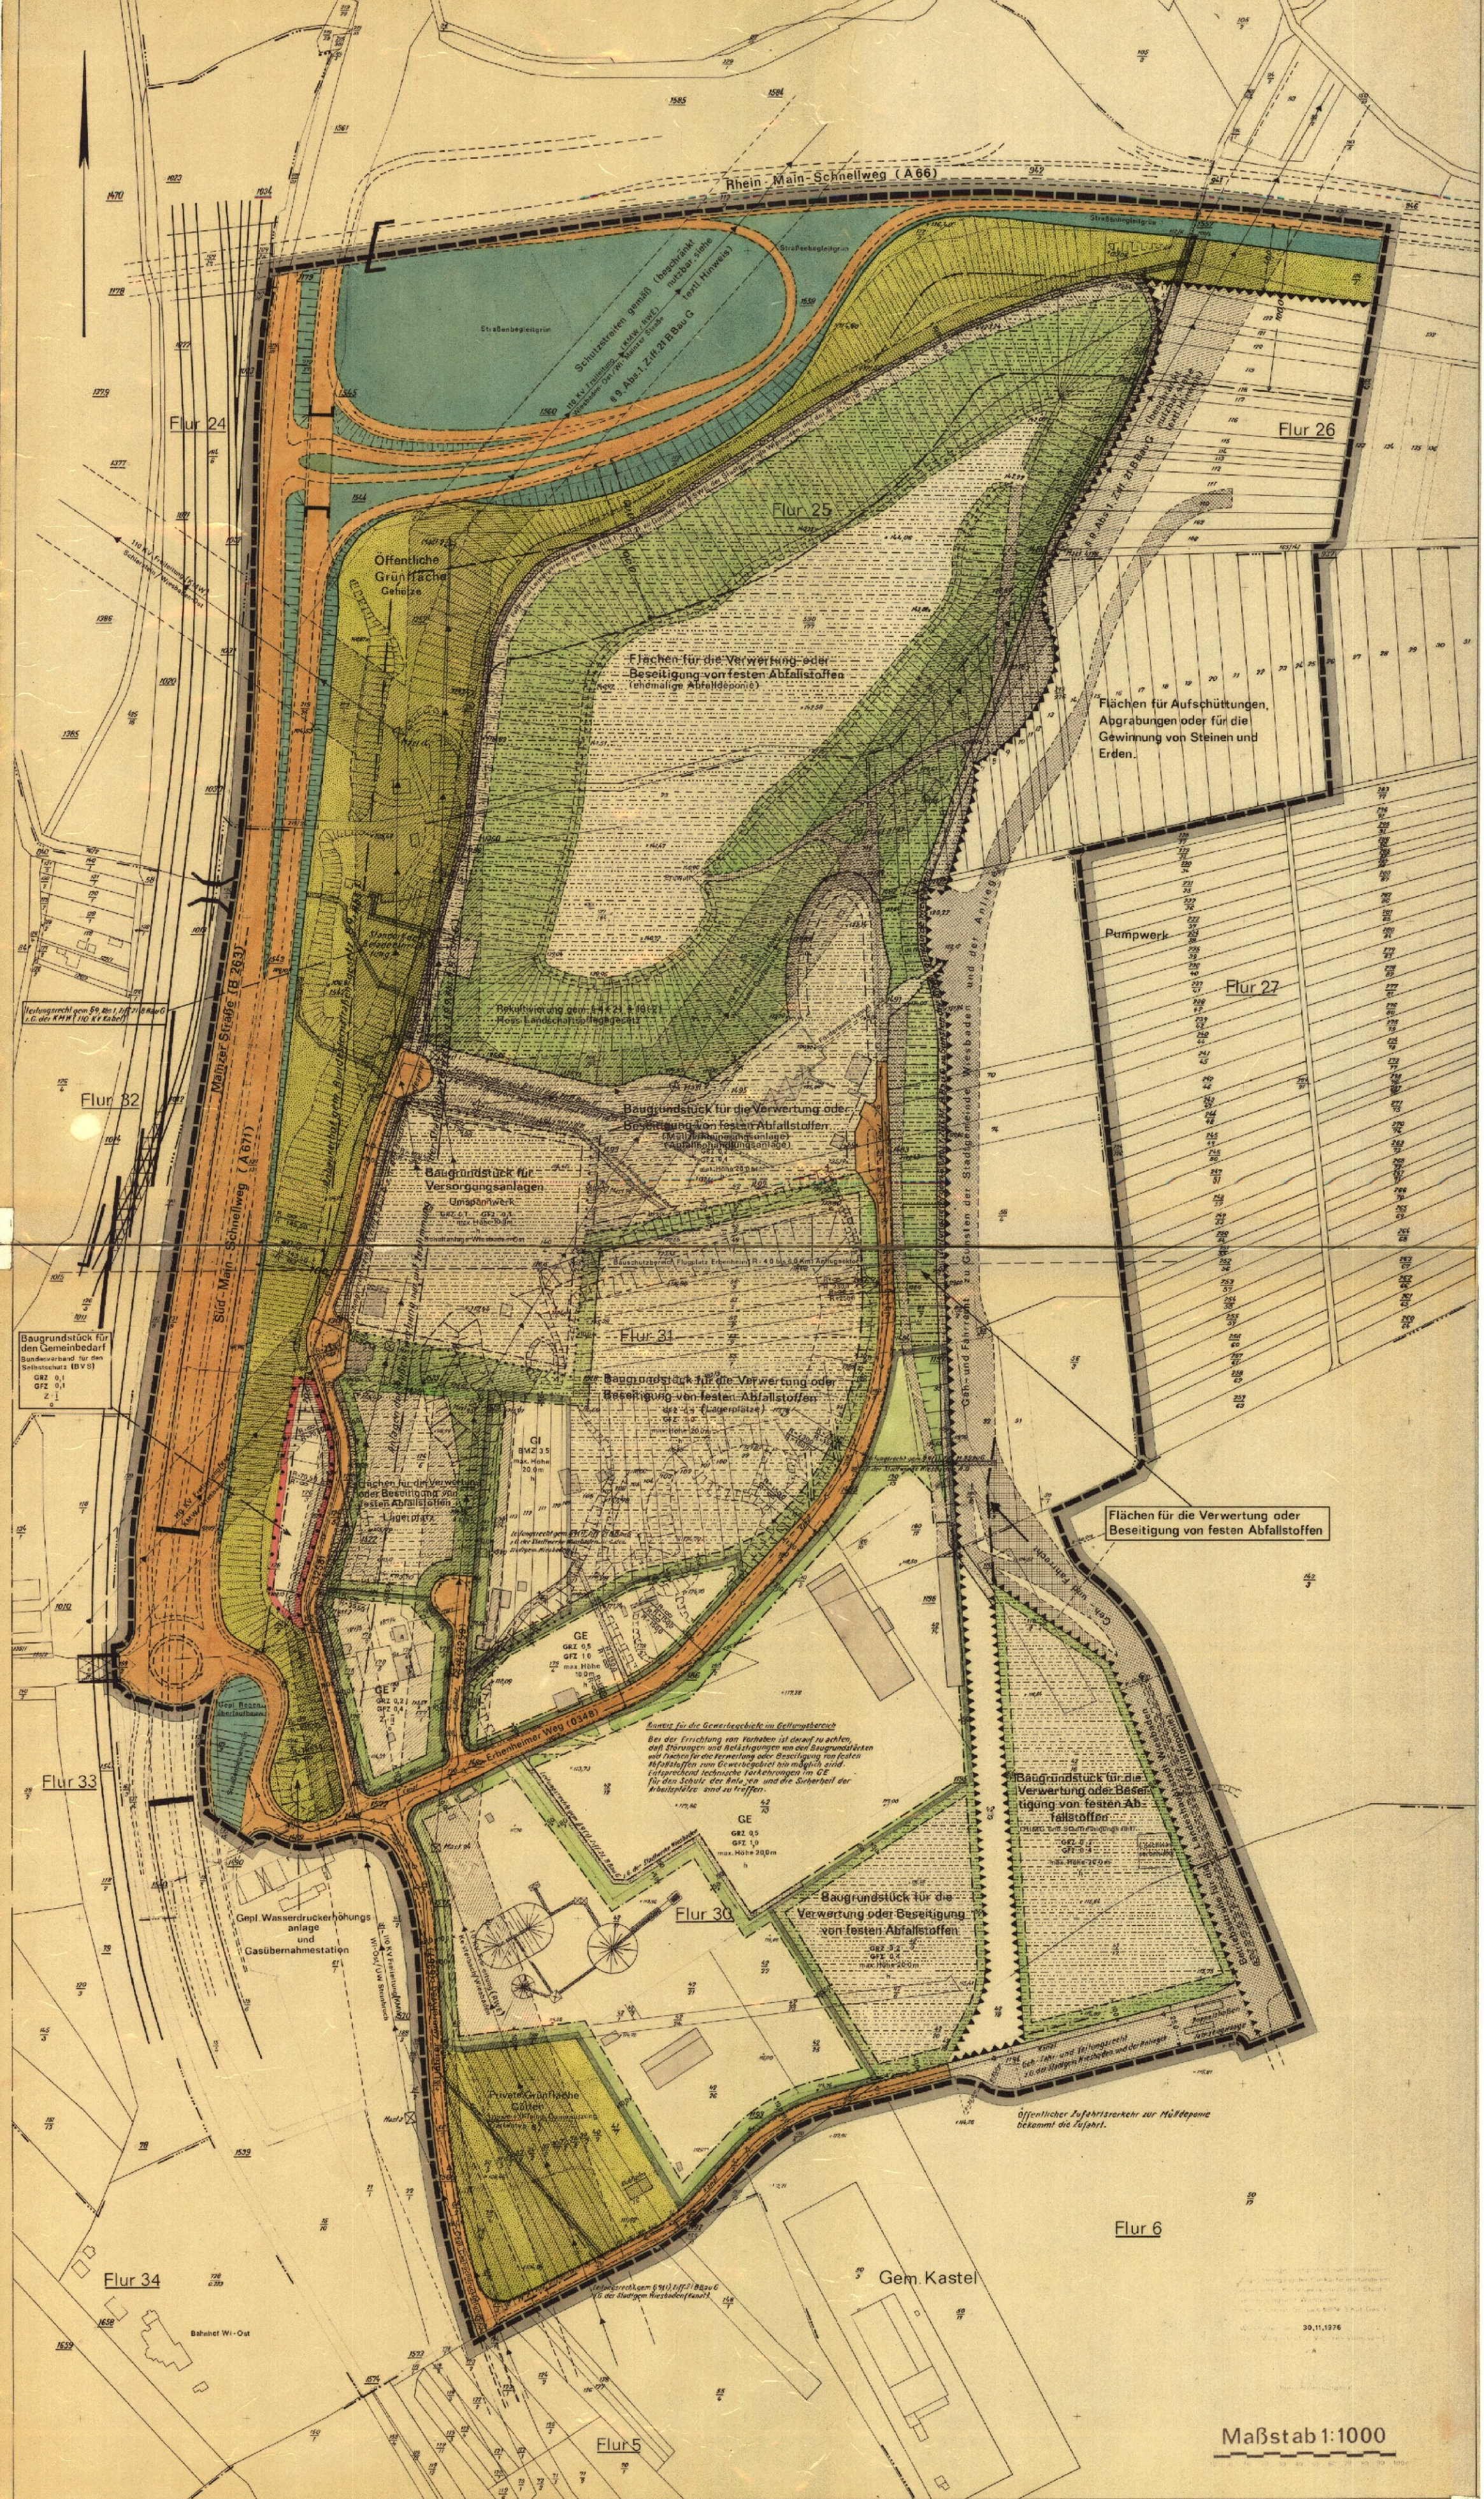

Rhein-Main-Schnellweg (A 66)

Flur 24

Flur 26

Flur 25

Flur 27

Flur 31

Flur 33

Flur 30

Flur 34

Flur 5

Flur 6

Gem. Kastel

Maßstab 1:1000