


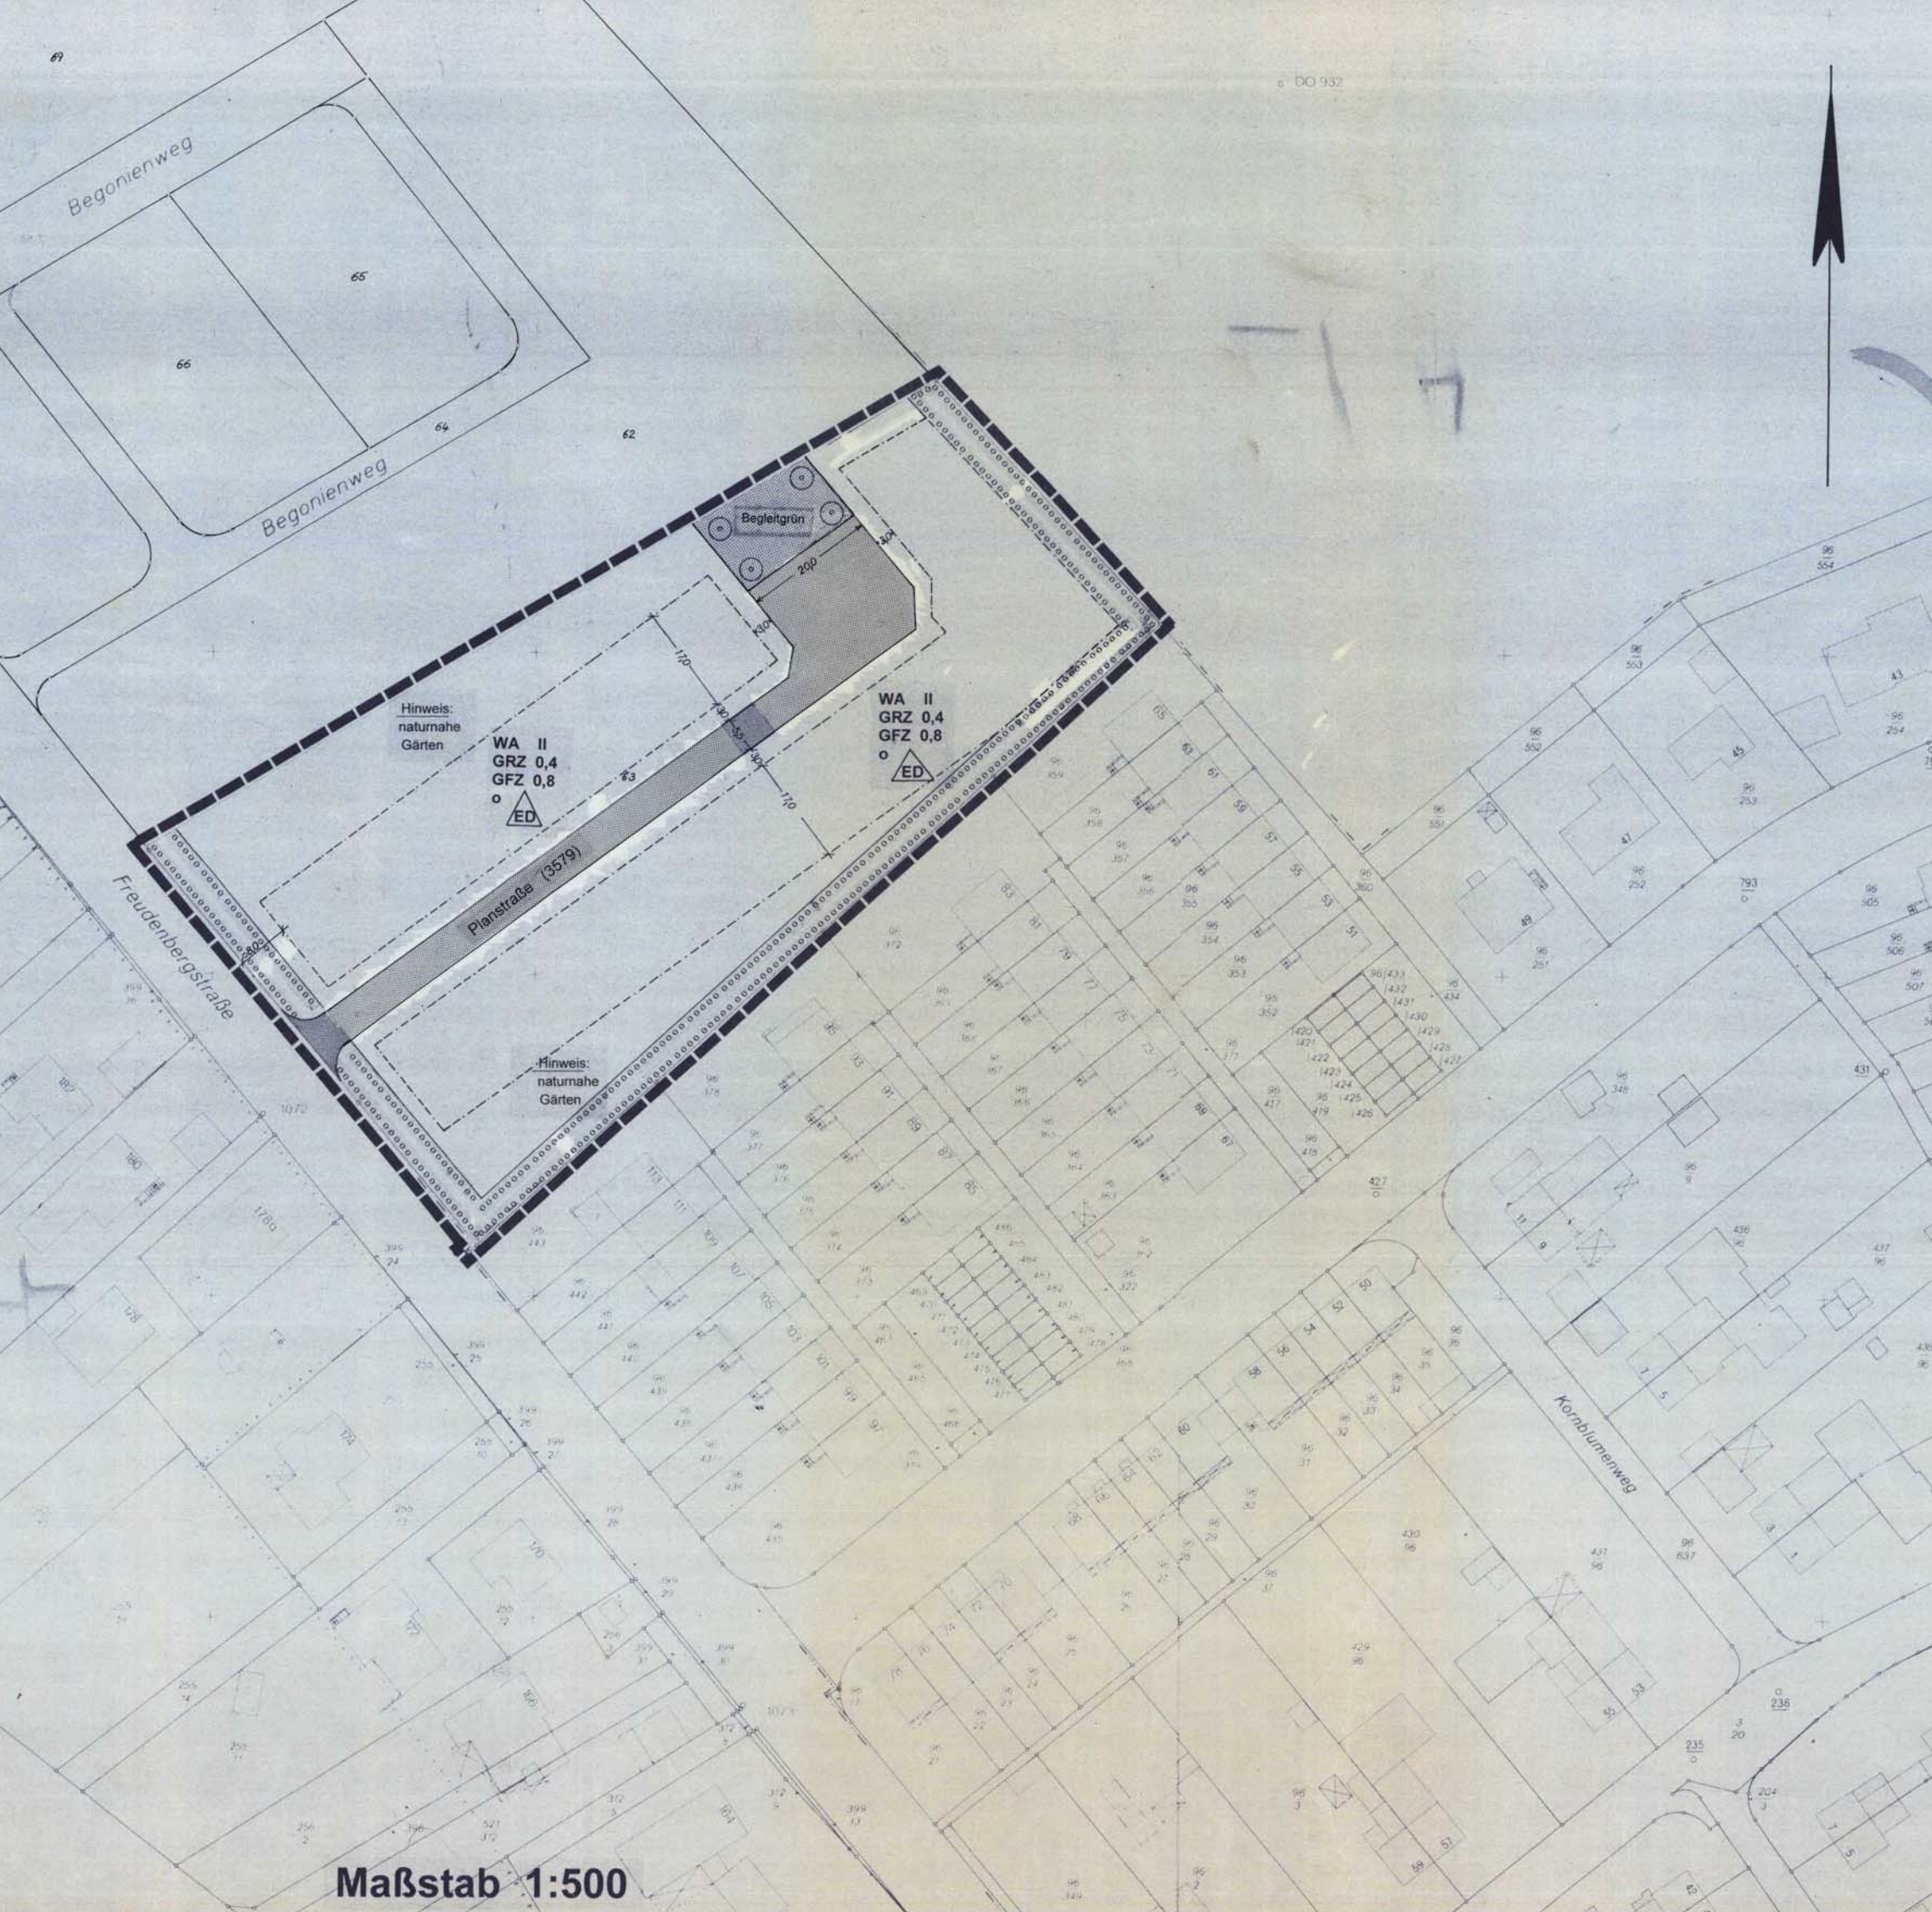

Maßstab 1:500